

Office of County Treasurer, Lake County

I hereby certify, That there are ..... tax liens or titles held by the State on the lands described hereon, and that there are ..... tax liens or titles held by individuals on said lands, for the five years preceding the .....

day of ..... 1964 and that the taxes for said period of five years are ..... paid, as shown by the records of this office.

This certificate does not apply to taxes, if any, now in process of collection by township, city or village collecting officers.

Earl Gibson  
County Treasurer

CERTIFICATE OF APPROVAL BY COUNTY BOARD

This plat was approved on the ..... day of ..... 1964 by the Lake County Plat Board.

Taff V Utter Register of Deeds  
Joseph Mezaske Chm. Co. Bd. of Supervisors  
Earl Gibson County Treasurer  
Clinton E. Cole County Drain Commissioner

BARNETT RAPIDS SUBDIVISION  
BEING A PART OF THE WEST FRACTIONAL HALF  
OF THE SOUTH-WEST QUARTER OF SECTION 19 AND  
THE NORTH-WEST QUARTER OF SECTION 30,  
T. 18 N., R. 14 W.,  
SWEETWATER TOWNSHIP-LAKE COUNTY-STATE OF MICHIGAN

CERTIFICATE OF APPROVAL BY BOARD OF  
COUNTY ROAD COMMISSIONERS

This plat has been examined and was approved on the ..... day of ..... 1964 by the Lake County Board of Road Commissioners

N.E. Wicks Chairman  
Alfred Kinney Member  
Albert Berzley Member

KNOW ALL MEN BY THESE PRESENTS, that I, CARRIE BARNETT, a widow have caused the land embraced in the annexed plat to be surveyed, laid-out and platted, to be known as BARNETT RAPIDS SUBDIVISION being a part of the West Fractional Half Of The South-West Quarter of Section 19 and the North-West Quarter of Section 30, T. 18 N., R. 14 W., Sweetwater Township, Lake County, State of Michigan and that the County Road as shown on said plat is hereby dedicated to the public and that HILLCREST DRIVE as shown on said plat is private and dedicated to the use of the property owners.

Ula Haller Witness Carrie Barnett  
Herbert E. Hess Witness

ACKNOWLEDGMENT

STATE OF FLORIDA )  
County of ..... ) SS.

On this ..... day of ..... 1964 before me a Notary Public in and for said county, personally came the above named CARRIE BARNETT, a widow, known to me to be the person who executed the above dedication, and acknowledged the same to be her free act and deed.

Martin O'Neill, Jr. Notary Public, Saginaw County, Florida  
My Commission Expires April 5, 1967

DESCRIPTION OF LAND PLATTED

The land embraced in the annexed plat of BARNETT RAPIDS SUBDIVISION being a part of the West Fractional Half of the South-West Quarter of Section 19 and the North-West Quarter of Section 30, T. 18 N., R. 14 W., Sweetwater Township, Lake County, State of Michigan is described as follows:  
Beginning at the section corner at the S. W. Corner of Section 19 and the N. W. Corner of Section 30, T. 18 N., R. 14 W. (P.O.B.)

- Thence N. 1° 33' W. along the Section line a distance of 472.80 feet,
- Thence S. 88° 30' E. a distance of 1220.56 feet,
- Thence S. 1° 37' W. along the 1/8 line a distance of 198.68 feet,
- Thence N. 74° 27' W. a distance of 98.58 feet,
- Thence S. 64° 38' W. a distance of 158.17 feet,
- Thence S. 53° 10' W. a distance of 207.90 feet,
- Thence N. 76° 49' W. a distance of 140.43 feet,
- Thence S. 87° 33' W. a distance of 124.30 feet,
- Thence S. 58° 28' W. a distance of 202.87 feet,
- Thence S. 16° 34' W. a distance of 301.32 feet,
- Thence S. 47° 13' W. a distance of 115.60 feet,
- Thence N. 64° 22' W. a distance of 206.72 feet to a point on the section line,
- Thence N. 1° 25' W. along the section line a distance of 280.86 feet to the P.O.B.

Containing 16 lots.

SURVEYOR'S CERTIFICATE


I hereby certify that the plat hereon delineated is a correct one and that permanent metal monuments consisting of bars not less than one-half inch in diameter and 36 inches in length, or shorter bars of not less than one-half inch in diameter lapped over each other at least 6 inches with an over-all length of not less than 36 inches, encased in a concrete cylinder at least 4 inches in diameter and 36 inches in depth have been placed at points marked thus (o) as thereon shown at all angles in the boundaries of the land platted, at all the intersections of streets, intersections of alleys, or of streets and alleys, and at the intersections of streets and alleys with the boundaries of the plat as shown on said plat.

Kenneth B. Stephens  
Registered Land Surveyor

MUNICIPAL APPROVAL

This plat was approved by the Township Board of the Township of Sweetwater at a meeting held ..... 1964 and is in compliance with Section 19a and that the width of lots conforms with requirements of Section 30, Act 172, of 1929, as amended.

Ann Mac Dougall Clerk

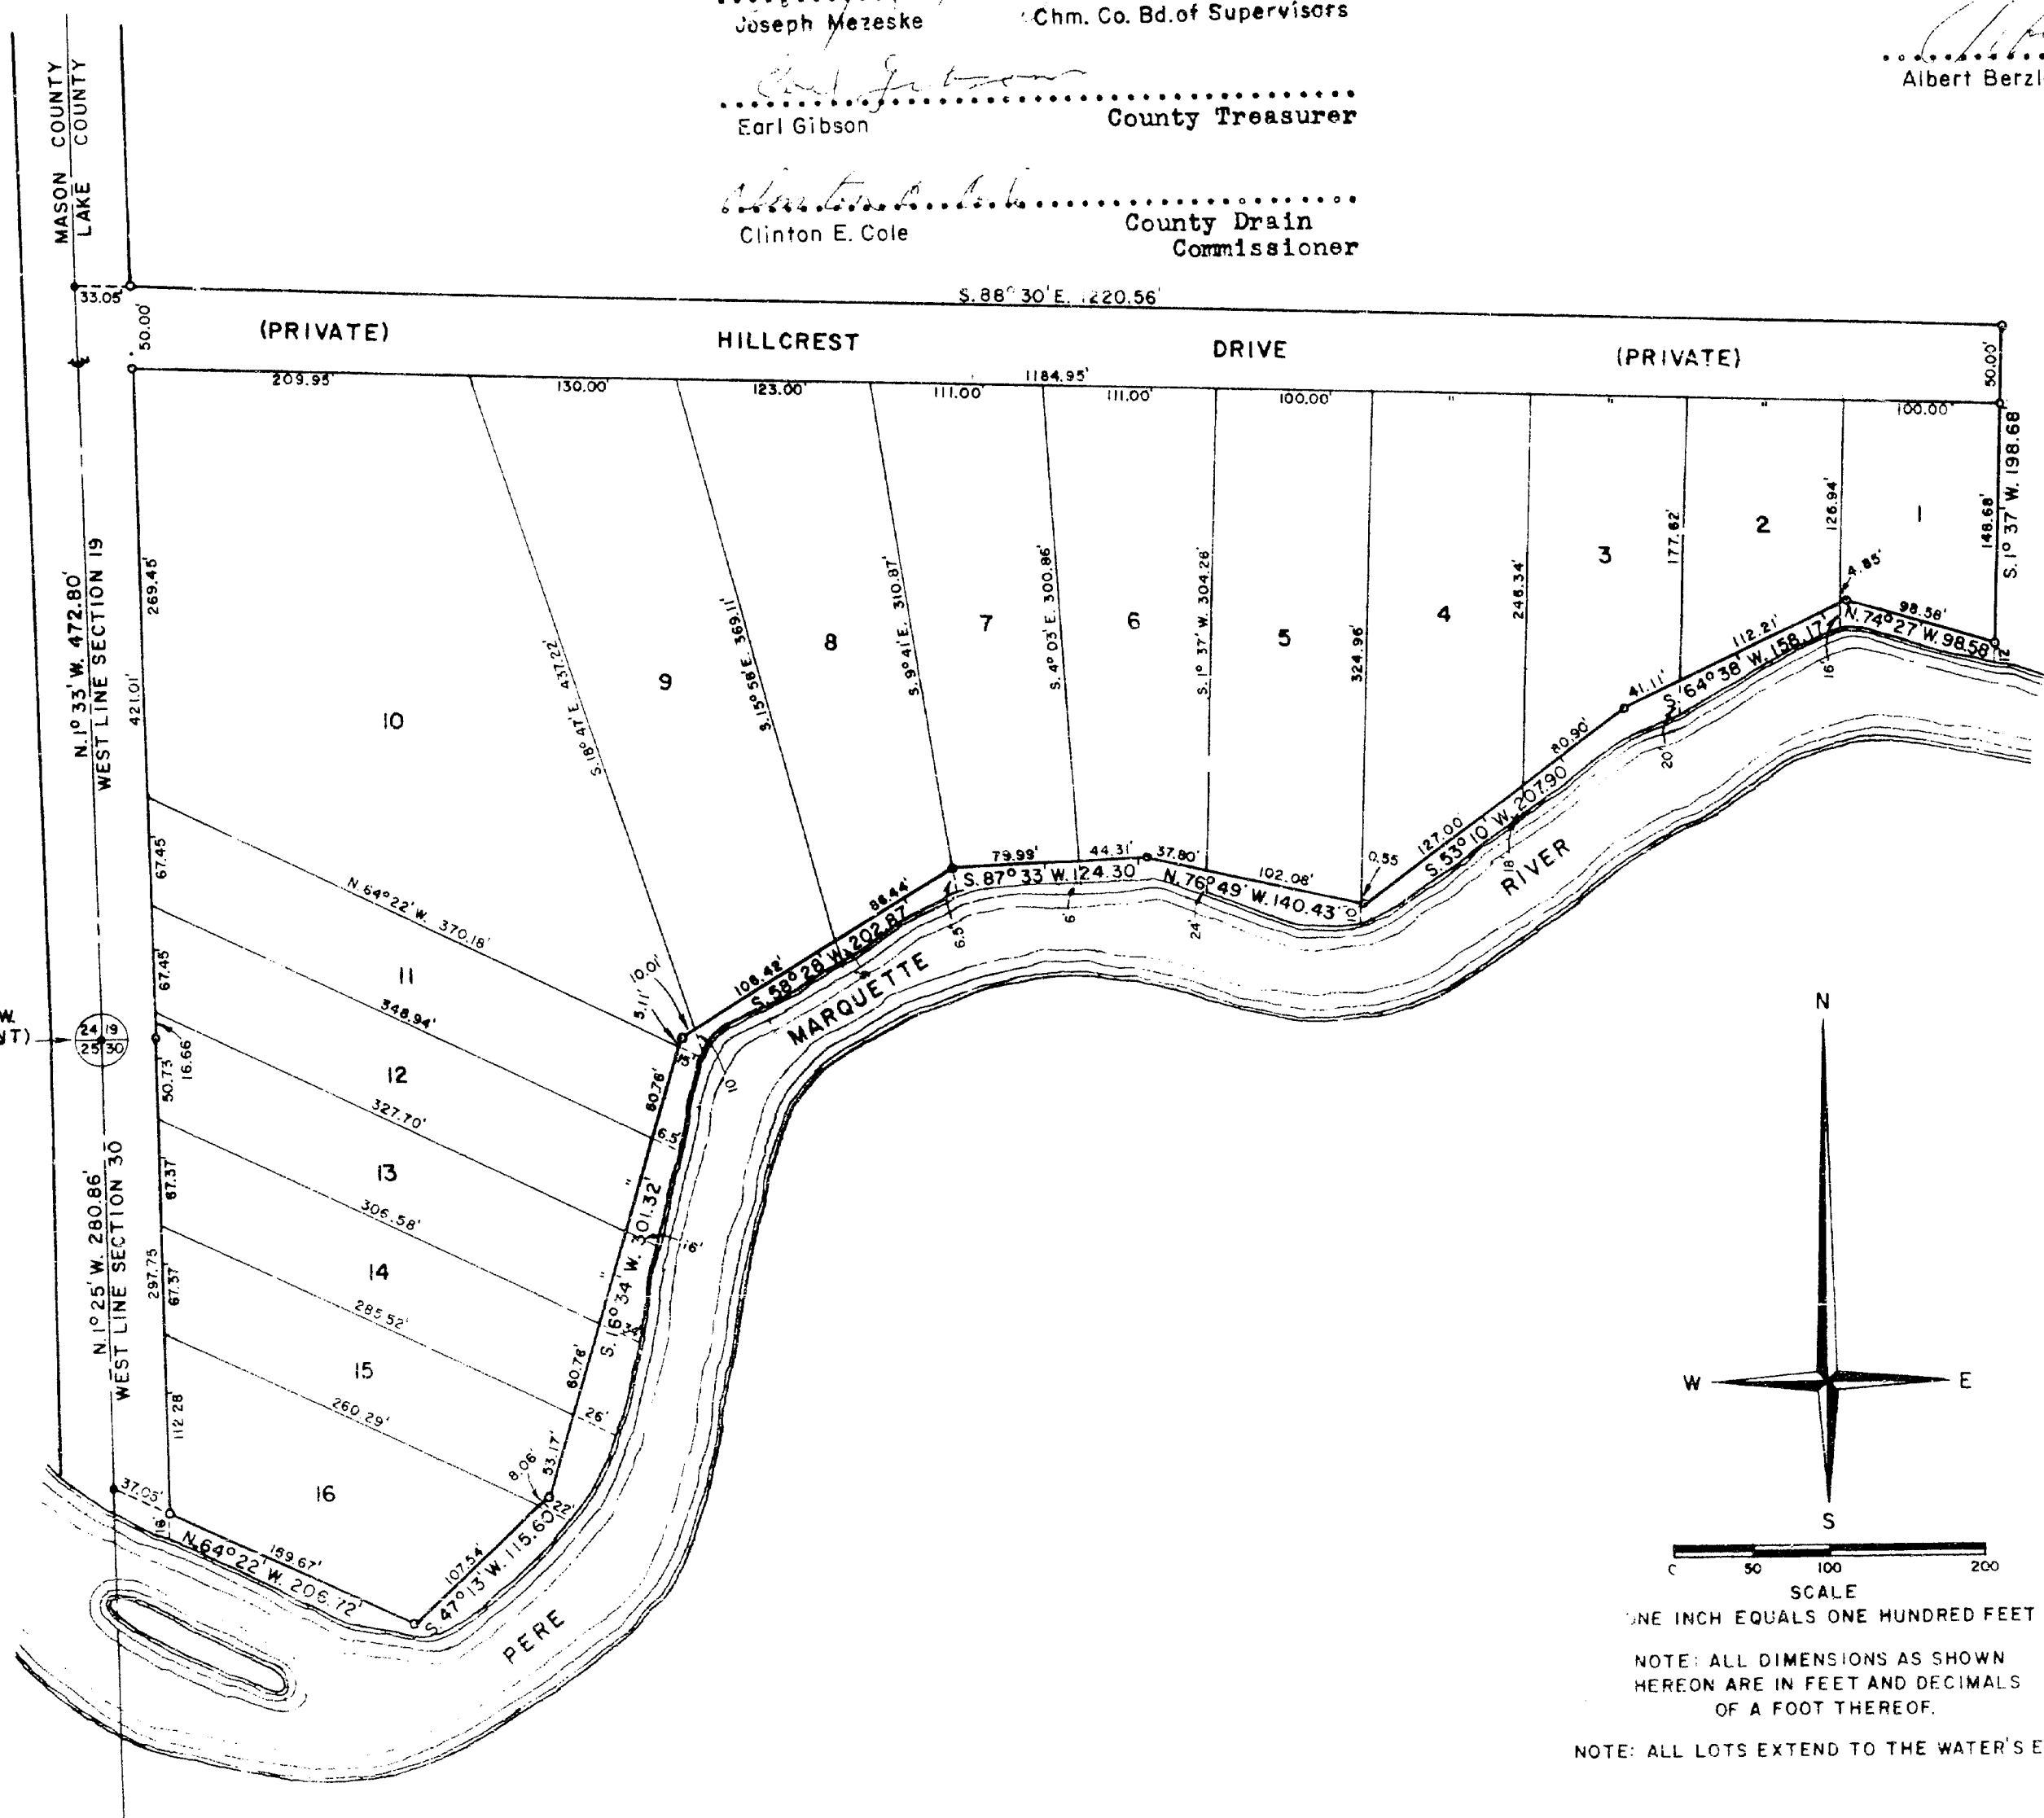

Handwritten notes and signatures, including 'Richard James' and 'Taff V Utter'.

COPY  
Mason's Office  
Barnett Rapids Subdivision  
April 64. 9  
Taff V Utter

46427

NOTE: ALL DIMENSIONS AS SHOWN HEREON ARE IN FEET AND DECIMALS OF A FOOT THEREOF.

NOTE: ALL LOTS EXTEND TO THE WATER'S EDGE.

*to check papers Lake Co.*

LAKE COUNTY ROAD COMMISSION  
BALDWIN, MICHIGAN

COMMISSIONERS:  
N. E. WICKS, CHAIRMAN  
ALFRED KINNEY  
ALBERT BERZLEY

ARTHUR C. MILLER, SUPT.  
RICHARD P. BRADFORD, CLERK  
GAIL B. MARSHALL, ENG.

Baldwin, Michigan  
February 25, 1965

CERTIFIED COPY OF RESOLUTION  
To change names of roads

The following resolution was adopted at a regular meeting of the Lake County Road Commission held on February 19, 1965.

Present: Commissioners Wicks, Kinney, Berzley.

Moved by Commissioner Berzley supported by Commissioner Kinney

That the following resolution be adopted:

Be it resolved by the Board of County Road Commissioners of Lake County, that the names of certain roads be changed to comply with house numbering system of 800 numbers to the mile and uniformity of names throughout the entire county as follows:

The road on the county line between Lake and Newaygo Counties generally known as Youngs Road and County Line Road be changed to 96 th. Street.

The road running East and West across the county between Townships in T.17 N. and T.18 N. generally known as Neck Road and Hamlin Road be changed to 48 th. Street.

The road running East and West across the county between Townships in T.18 N. and T. 19 N. generally known as Hamilton Road, Thomas Road and Memory Road be changed to Centerline Road.

The road running East and West across the county between Townships in T.19 N. and T.20 N. generally known as Lake Road, Macey Road and Brook Road be changed to 6 Mile Road.

The road on the county line between Lake and Hixford-Manistee Counties unnamed be known as 14 Mile Road.

The road running East and West across the county (1) Section North of road between Townships in T.19 N. and T.20 N. generally known as 5 Mile Road, Wheeler Road and Meyers Road be changed to 7 Mile Road.

The road running North and South across the county between Townships in R.12 W. and R.13 W. generally known as Foreman Road and Cherry Road all to be known as Foreman Road.

The road running North and South across the county between Townships in R.13 W. and R.14 W. generally known as Johnson Road and Town Line Road all to be known as Johnson Road.

The road on the county line between Lake and Mason Counties generally known as North Branch Road and Tyndal Road all to be known as North Branch Road.

The road running North and South across the county (2) sections East of road between Townships in R.13 W. and R.14 W. generally known as Peacock Road and 6 Mile Road all to be known as Peacock Road.

The road running North and South across the county (3) Sections East of road between Townships in R.13 W. and R.14 W. generally known as Aster Road and Wolf Lake Road all to be known as Aster Road.

and be it further resolved that within 30 days after adoption of such resolution the Secretary of the Board shall forward to the Auditor General and record with the Register of Deeds of the County of Lake a Certified Copy of same, together with a certificate giving the names of any Plats or subdivisions effected by such resolution.

Yeas: Wicks, Kinney and Berzley  
Nays: None

STATE OF MICHIGAN )  
COUNTY OF LAKE )

\*\*\*\*\*

I, Gail B. Marshall, Secretary of the Board of Lake County Road Commissioners of the County of Lake, do hereby certify that the above and foregoing is a true and correct copy of a resolution entered February 19, 1965 in the proceedings of the Lake County Road Commission, as appears of record in my office and that each and every Township in the County of Lake, also the following Plats or Subdivisions:

- ① Pine River Retreat - Village of Baldwin-Carnett Parade Subdivision
- ② Deer Trail Crossing - Idlewild Twin-Lakes, -Idlewild Terrace-Idlewild Terrace No.3 -Idlewild Terrace No.1-Idlewild Heights No.1-Thompson's Terrace No.1-Thompson's Terrace-Idlewild Heights No.2-Idlewild Terrace
- ③ No.4-Idlewild Terrace No.6-Idlewild No.7-Idlewild Heights No.3-Idlewild
- ④ No.8-Idlewild Terrace No.2-Wilsons Paradise Heights No.1-Wilson Paradise Garden No.2-Idlewild Heights, is effected by such resolution, and that I have compared the same with the original, and that it is a true transcript thereof and of the whole thereof.

1- 25717	9- 18886	18- 20949	Dated at Baldwin, Michigan
2- 12026	10- 22613	19- 19969	this 25 th. day of February, 1965.
3- 46427	11- 18889		
4- 46980	12- 29443		
5- 16972	13- 22610		
6- 16970	14- 24901		
7- 20950	15- 20944		
8- 20948	16- 20946		
	17- 22609		
		20- 20960	
		21- 18579	

Gail B. Marshall  
Gail B. Marshall, Secretary of Board