





# IDLEWILD

NO. 4  
LAKE CO., MICHIGAN

Part of Sec. 6, Township No. 17 North, Range 12 West

Including 6 Sheets

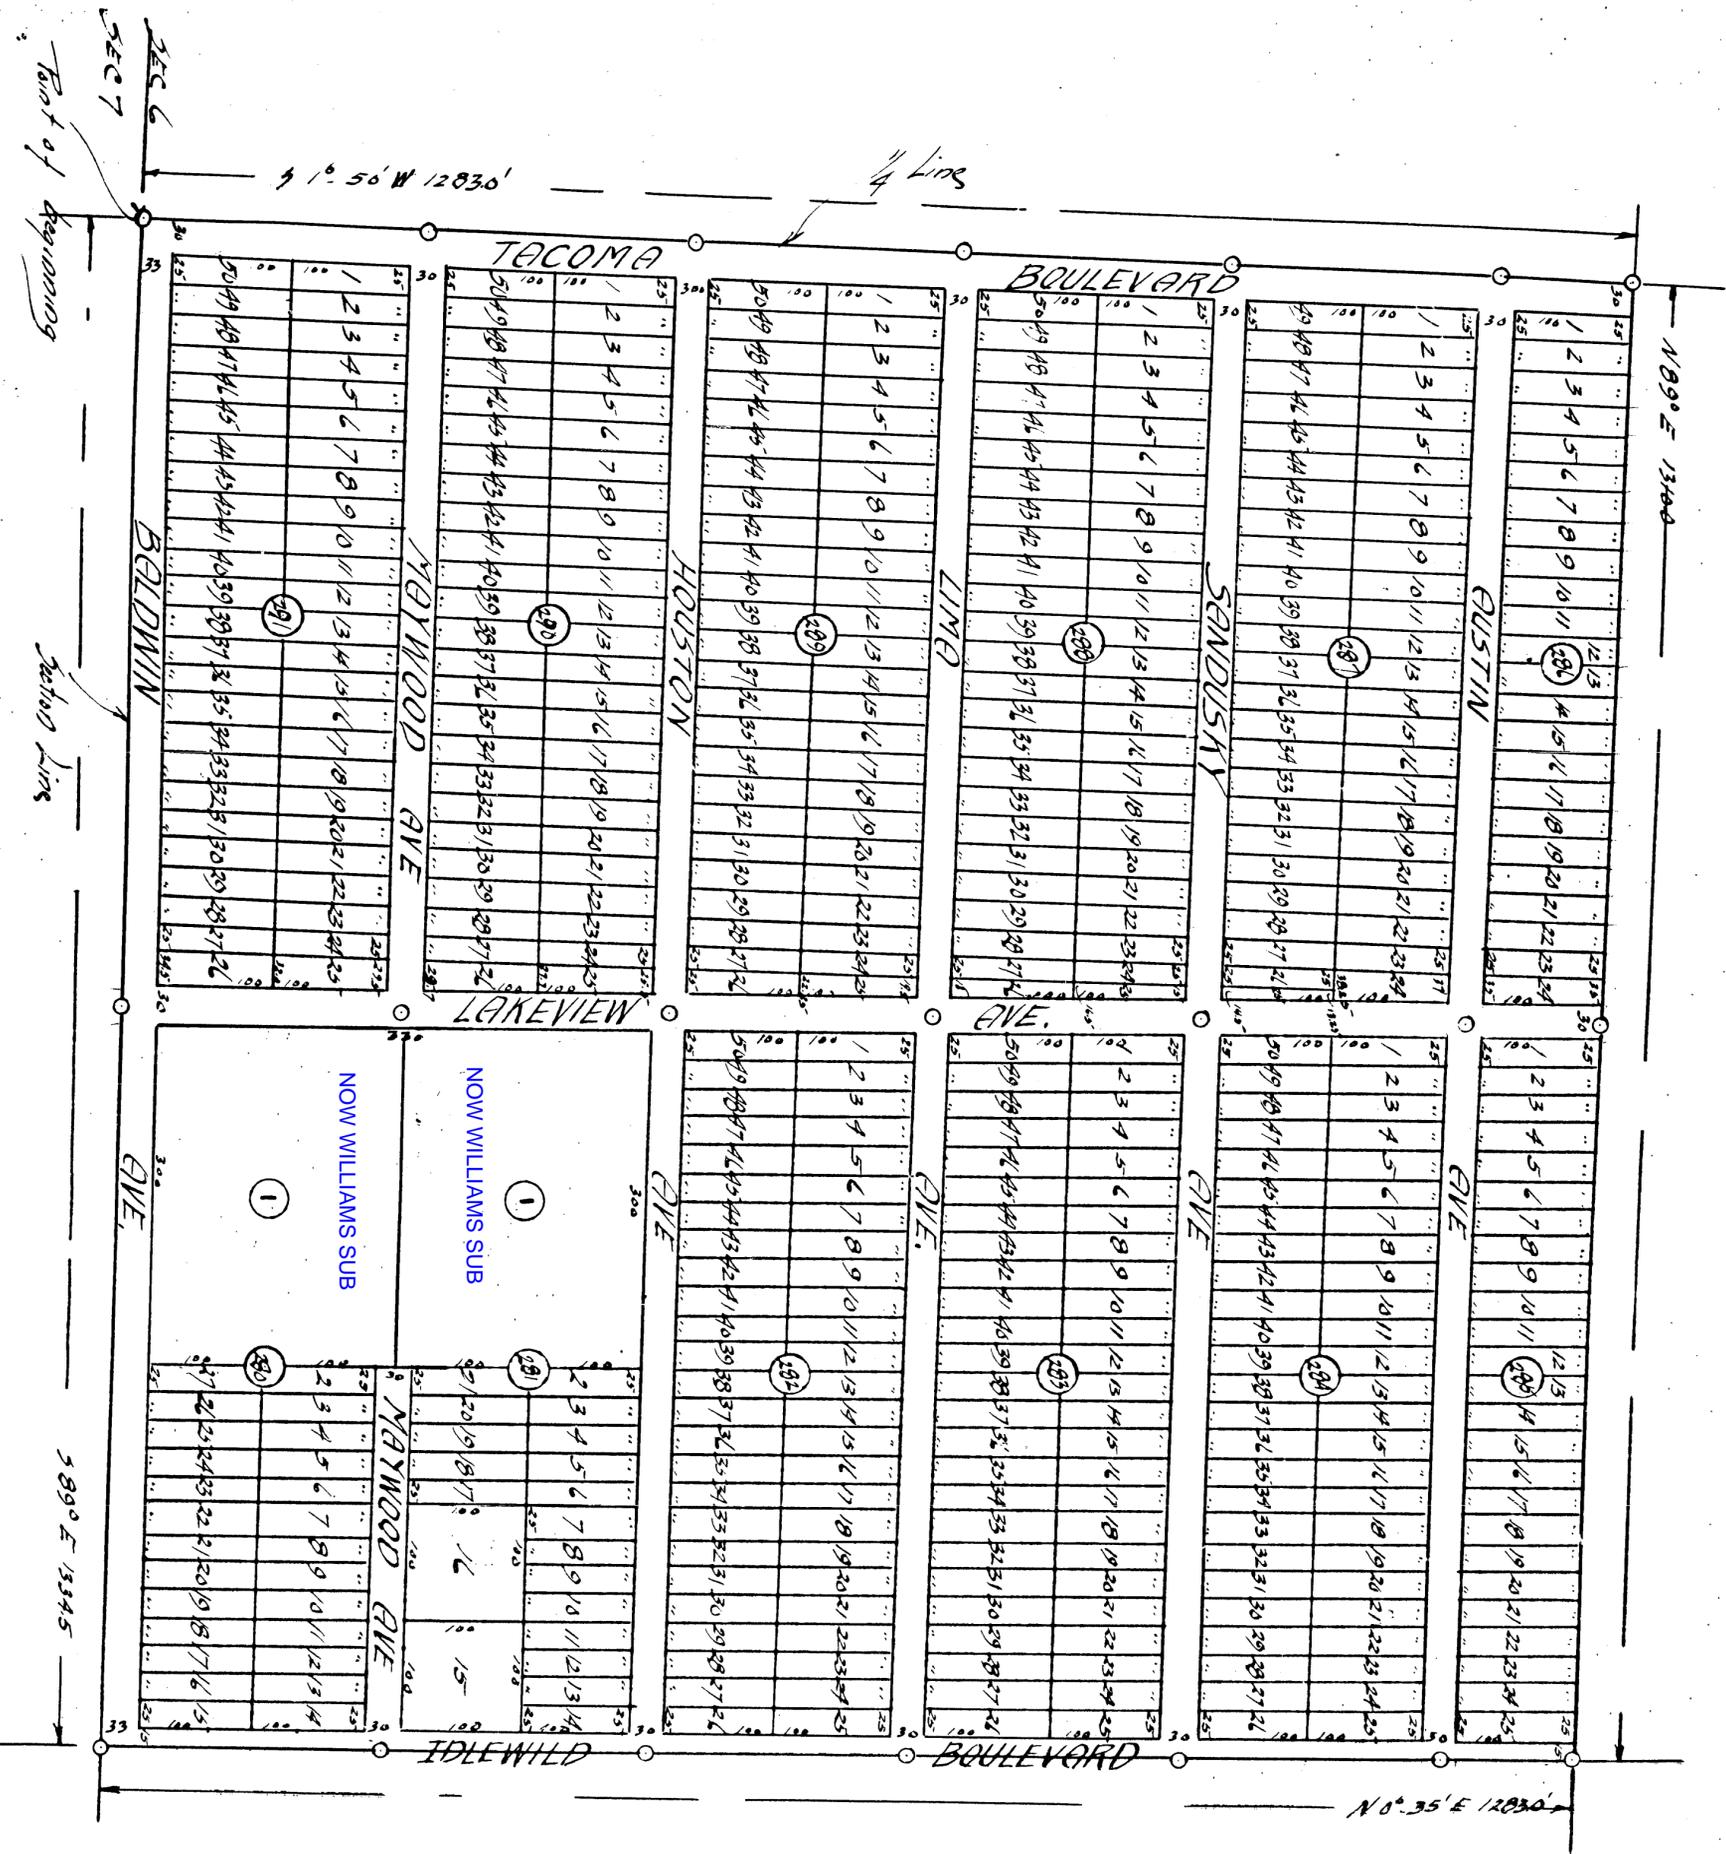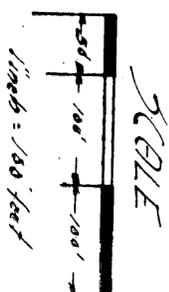

SEC 6  
Foot of Beginning

Section Line

16266

# IDLEWILD




NO. 4

Part of Sec. 6, Township No. 17 North, Range 12 West  
LAKE CO., MICHIGAN

Including 6 Sheets

SHEET NO. 3

PART OF NE 1/4 or SE 1/4  
SEC. 6 T17N-R12W

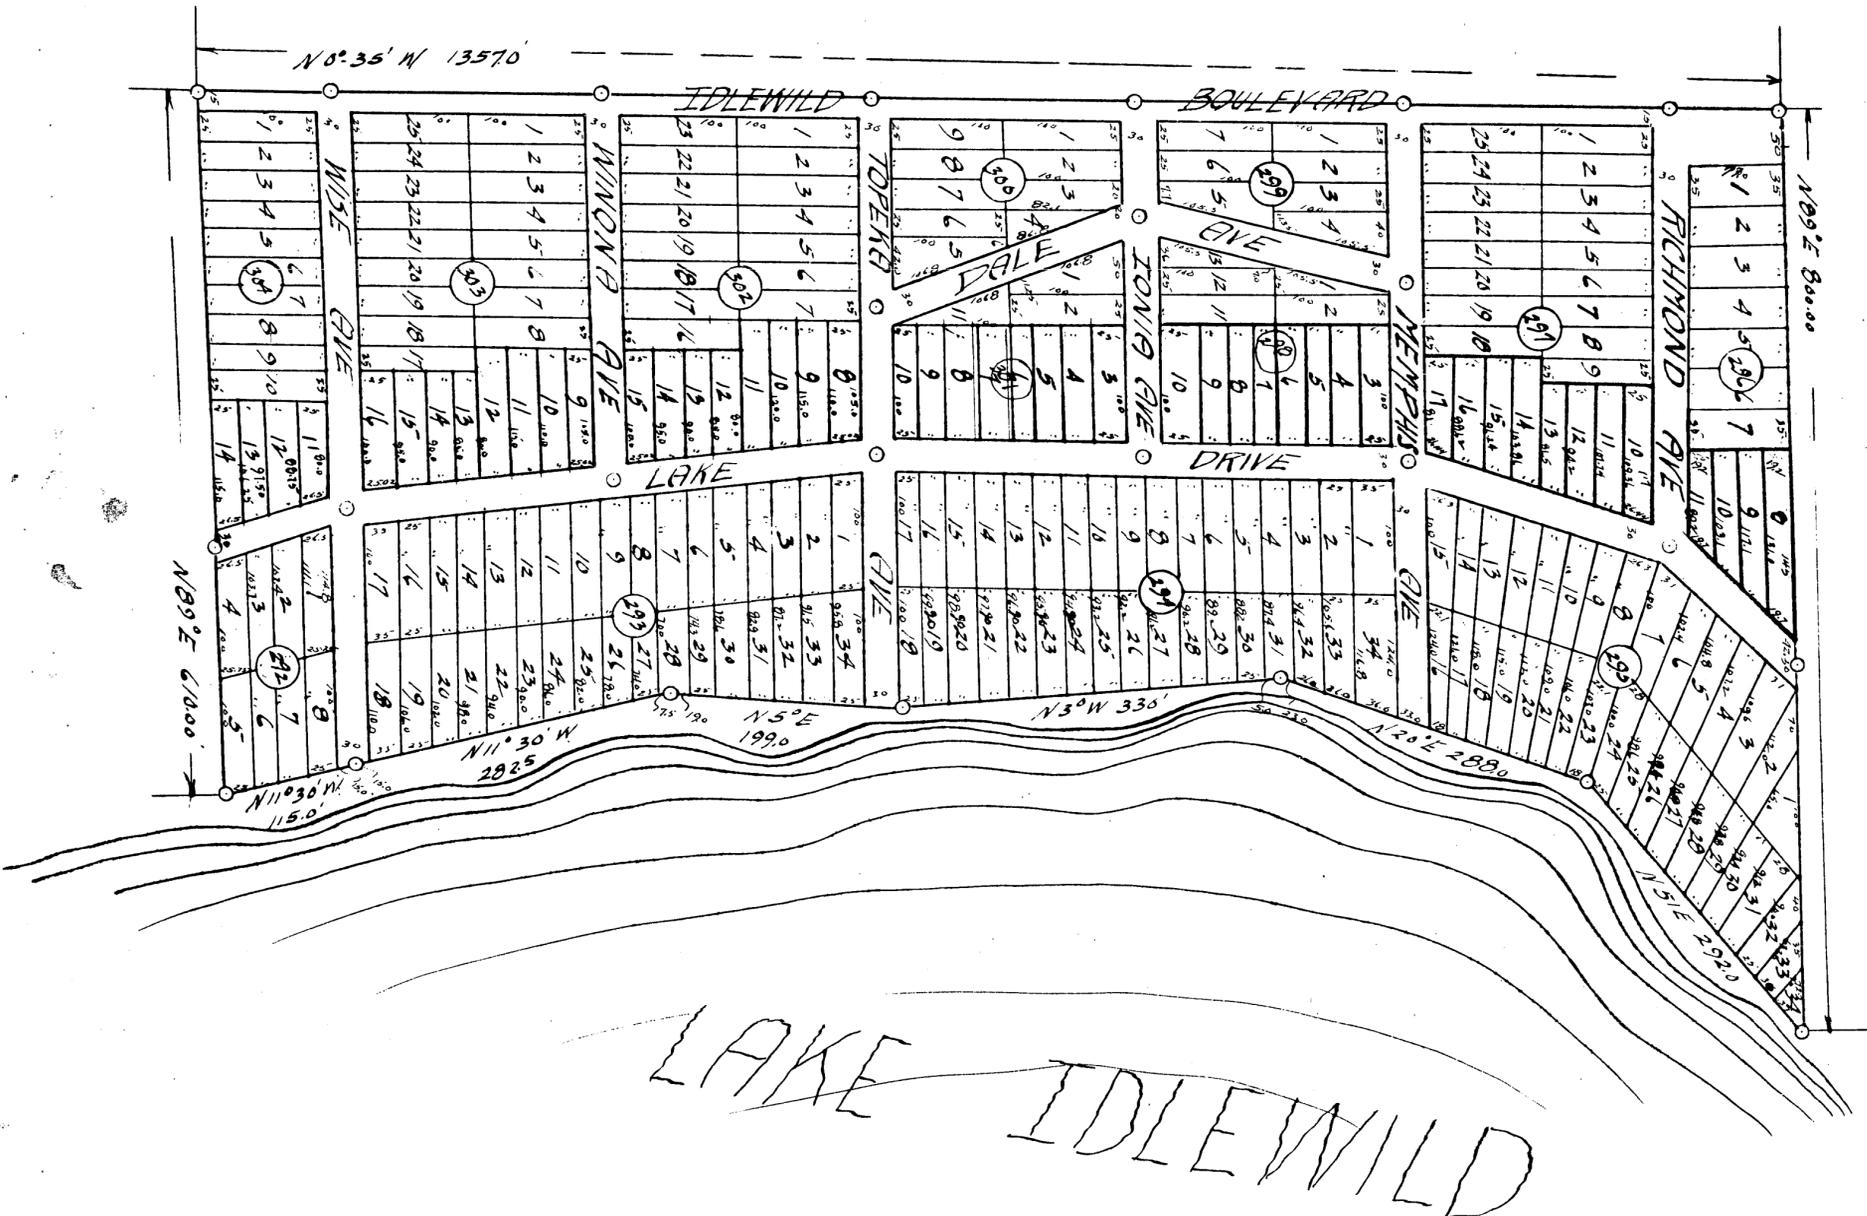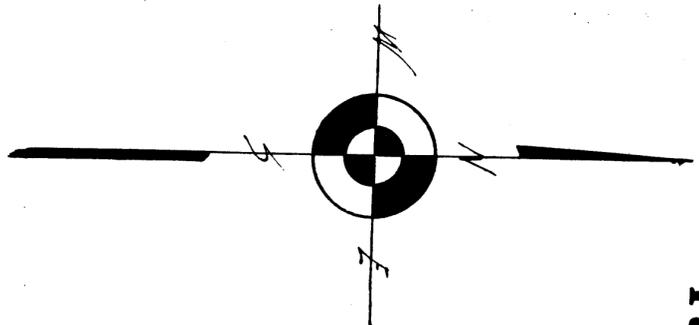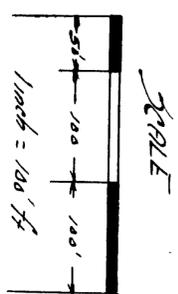

# IDLEWILD




NO. 4

Part of Sec. 6, Township No. 17 North, Range 12 West  
LAKE CO., MICHIGAN

SHEET NO. 4  
NW 1/4 OF SE. 1/4 OF  
SEC. 6 - T17N-R12W

Including 6 Sheets

SCALE

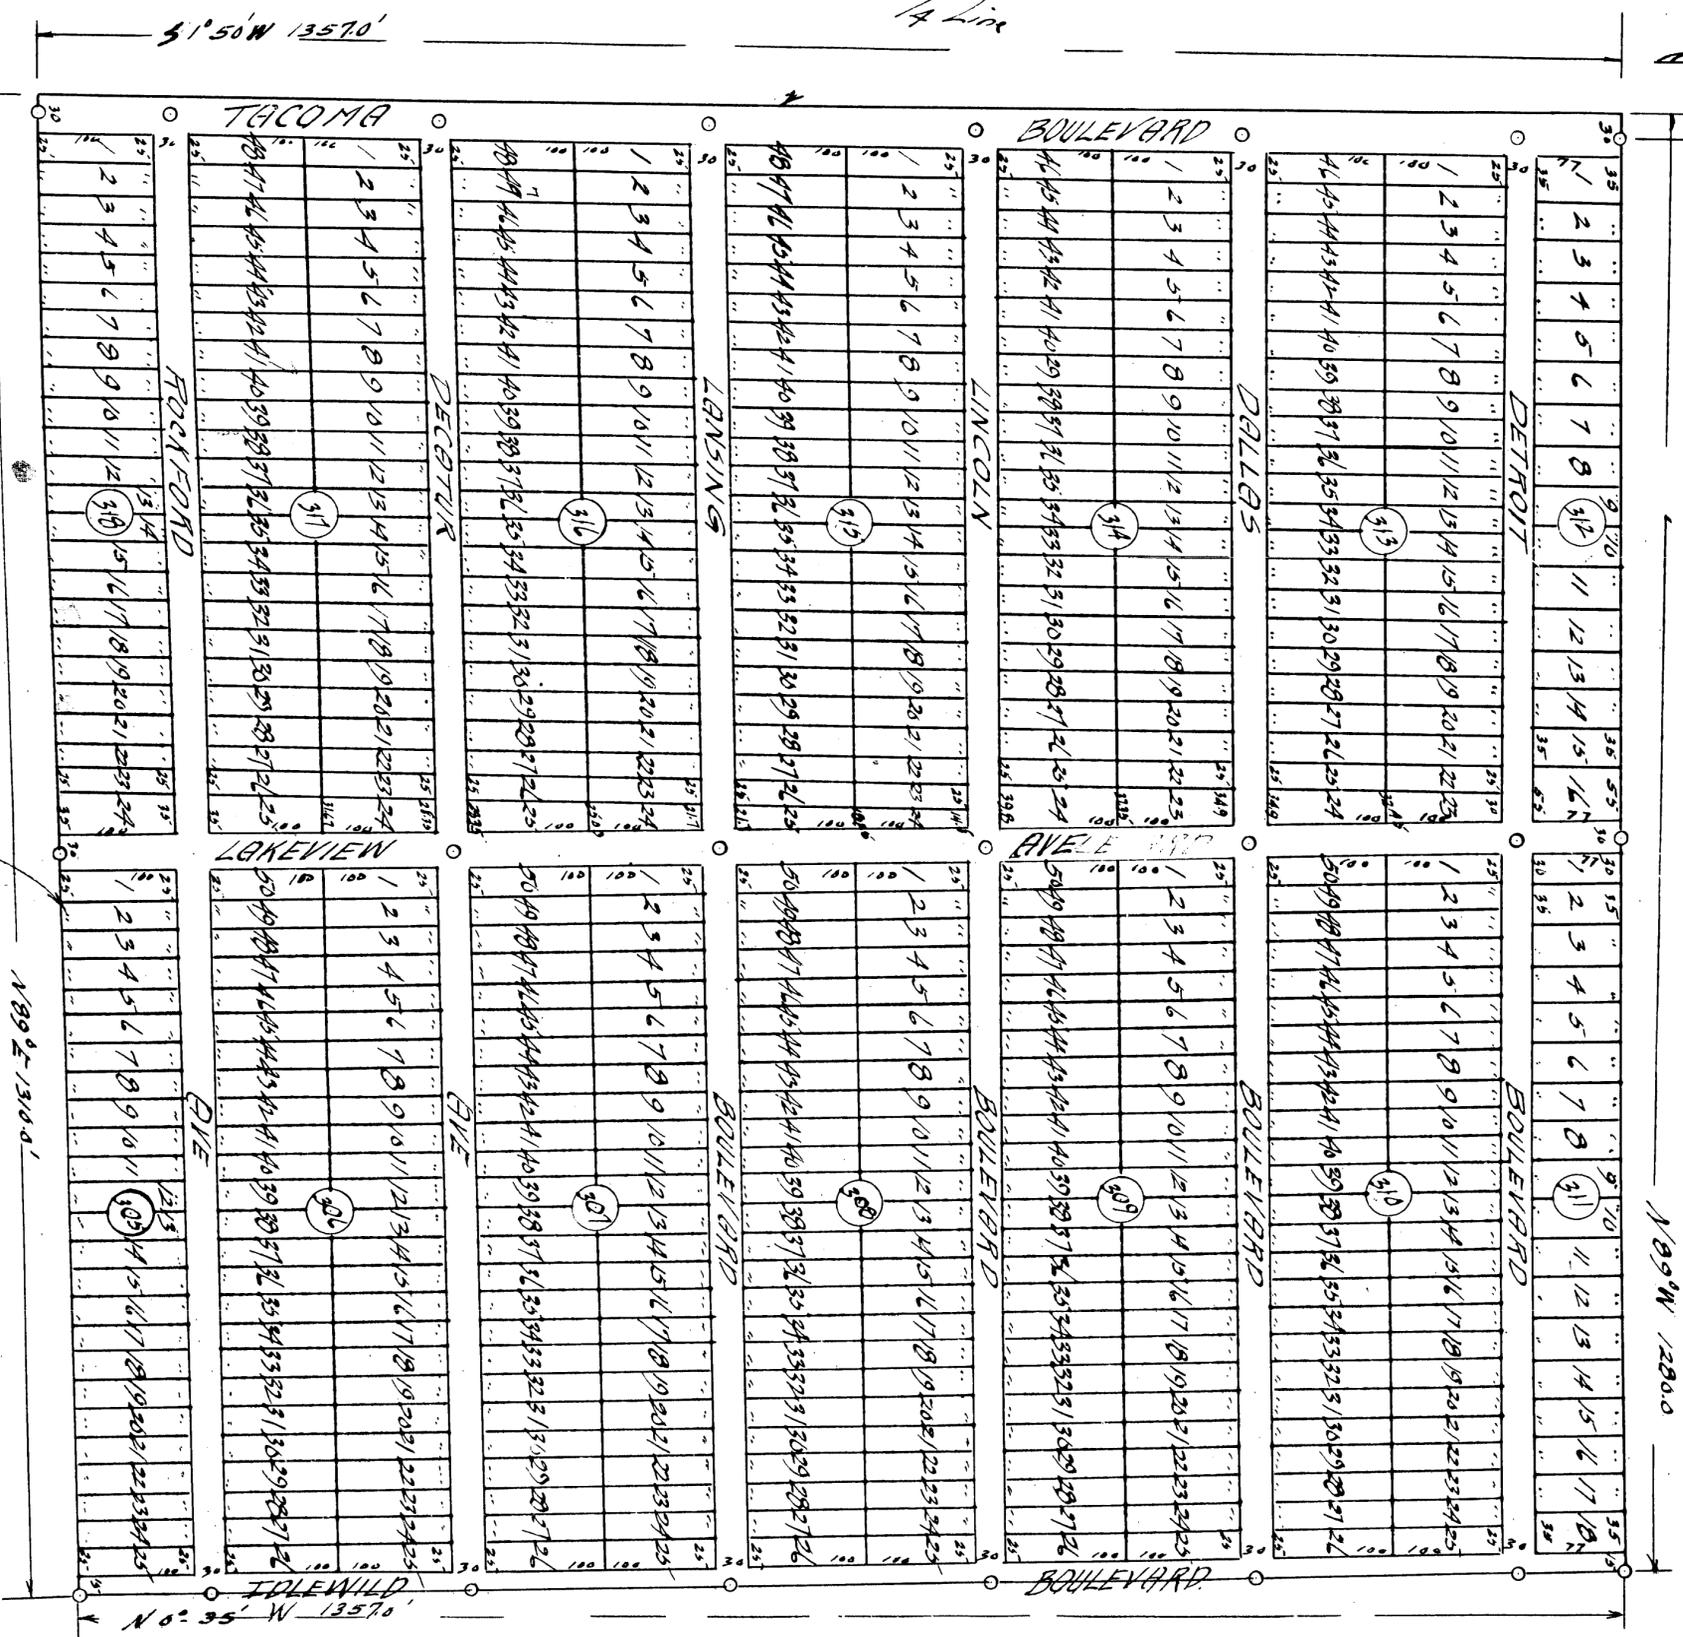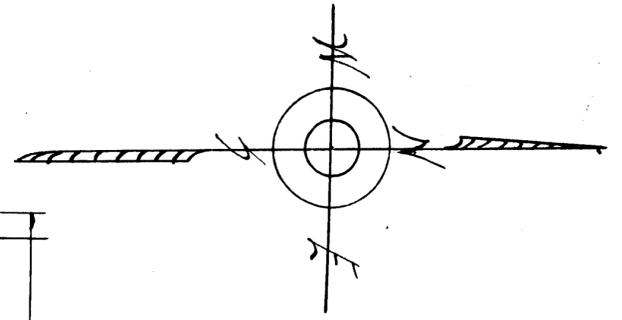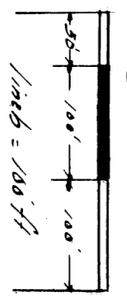

1/8 line

1/4 line

1/8 line

# IDLEWILD

NO. 4

SHEET NO. 5


Part of Sec. 6, Township No. 17 North, Range 12 West

PART OF SE 1/4 OF NE 1/4

## LAKE CO., MICHIGAN

OF SEC 6 - T17N - R12W

Including 6 Sheets

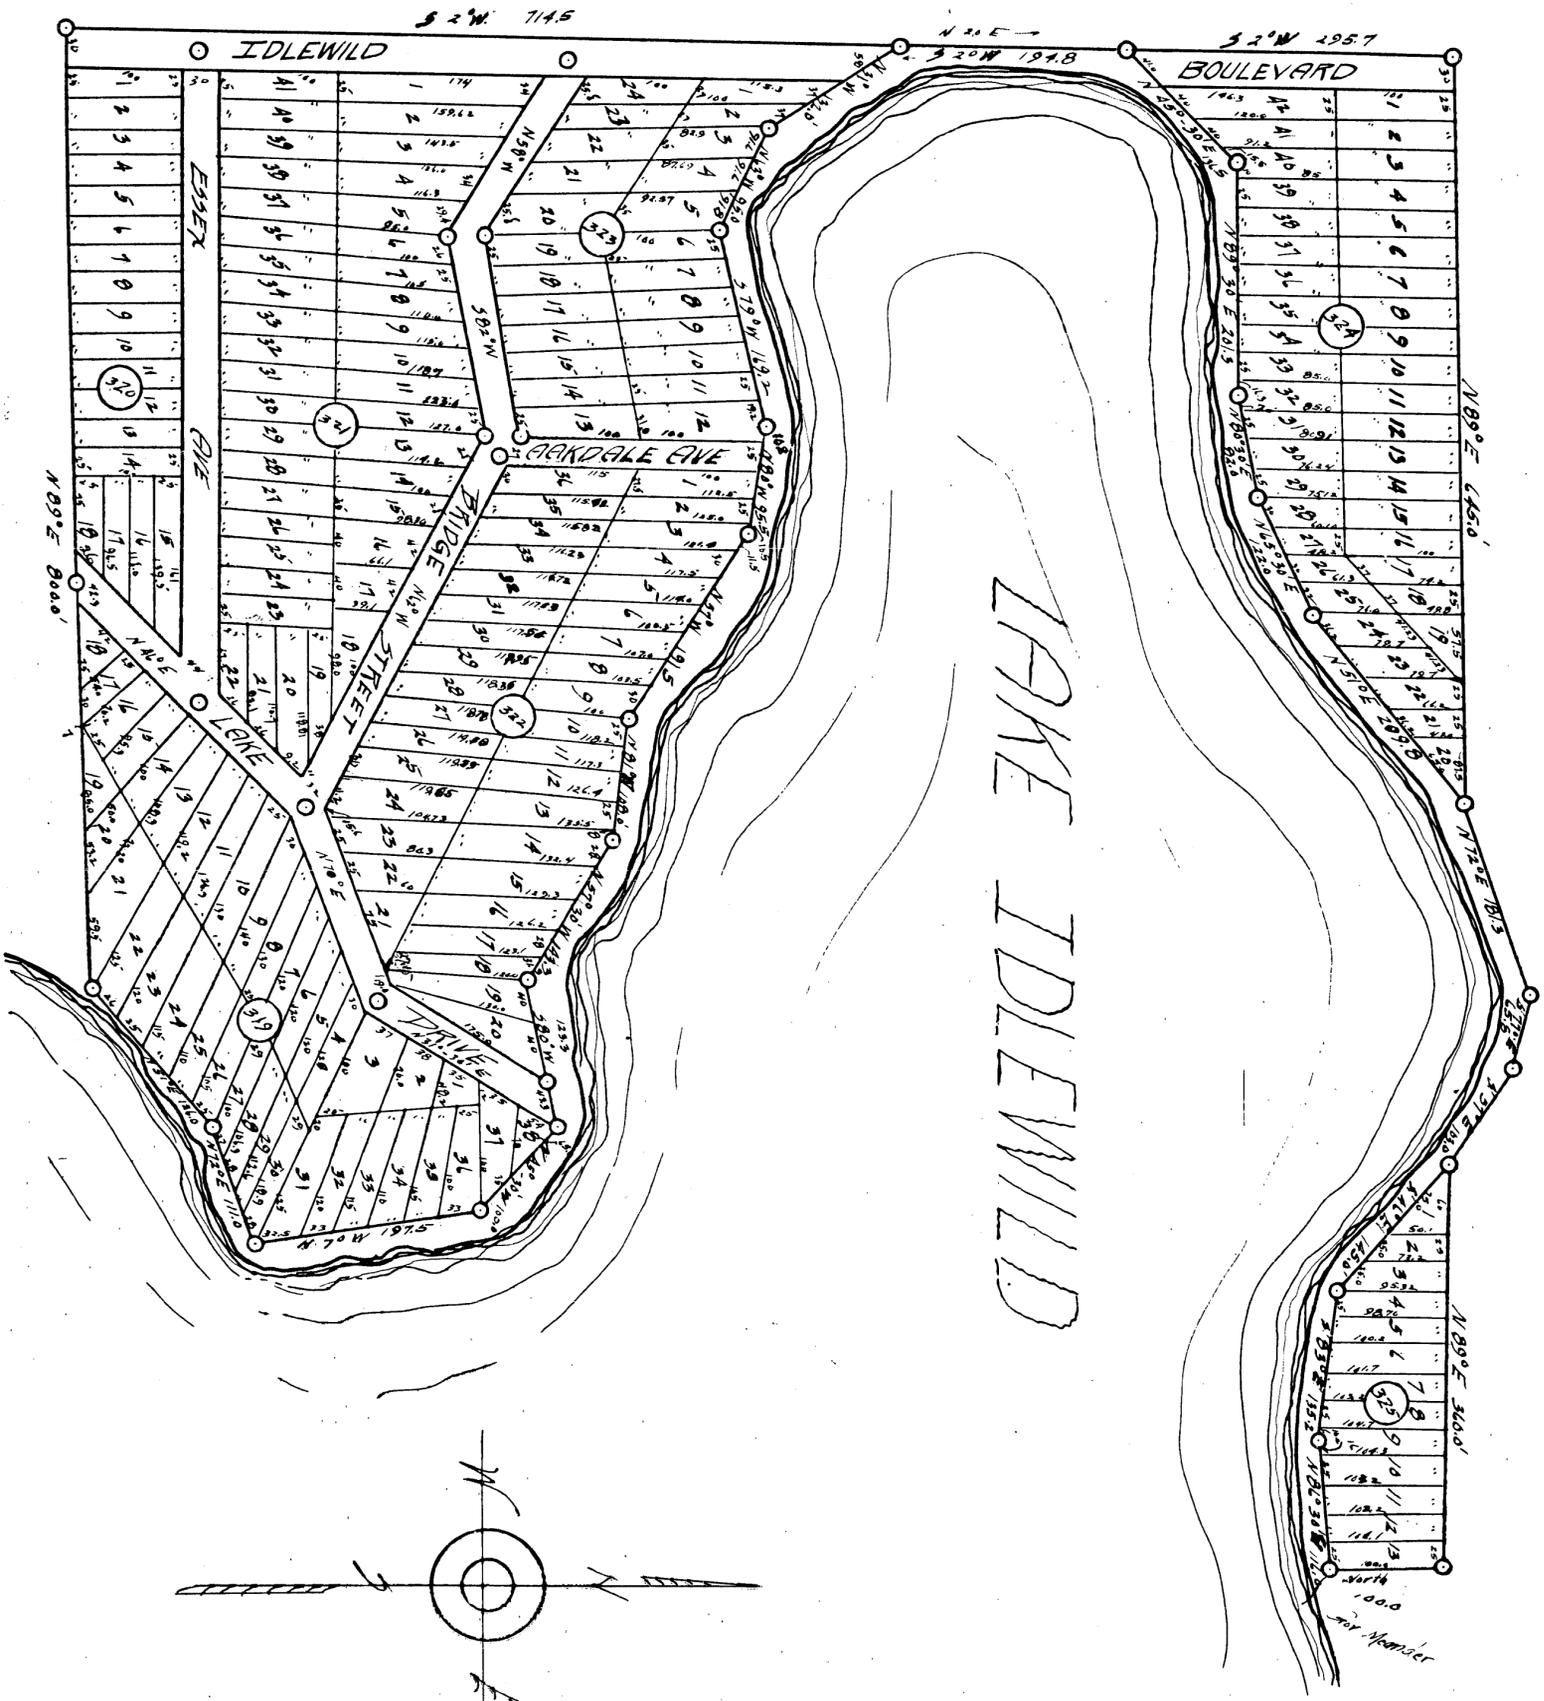

18266

# IDLEWILD

NO. 4

Part of Sec. 6, Township No. 17 North, Range 12 West

## LAKE CO., MICHIGAN




Including 6 Sheets

NE 1/4 or NE 1/4 SEC. 6

T17N - R12W

SHEET NO. 6

SCALE

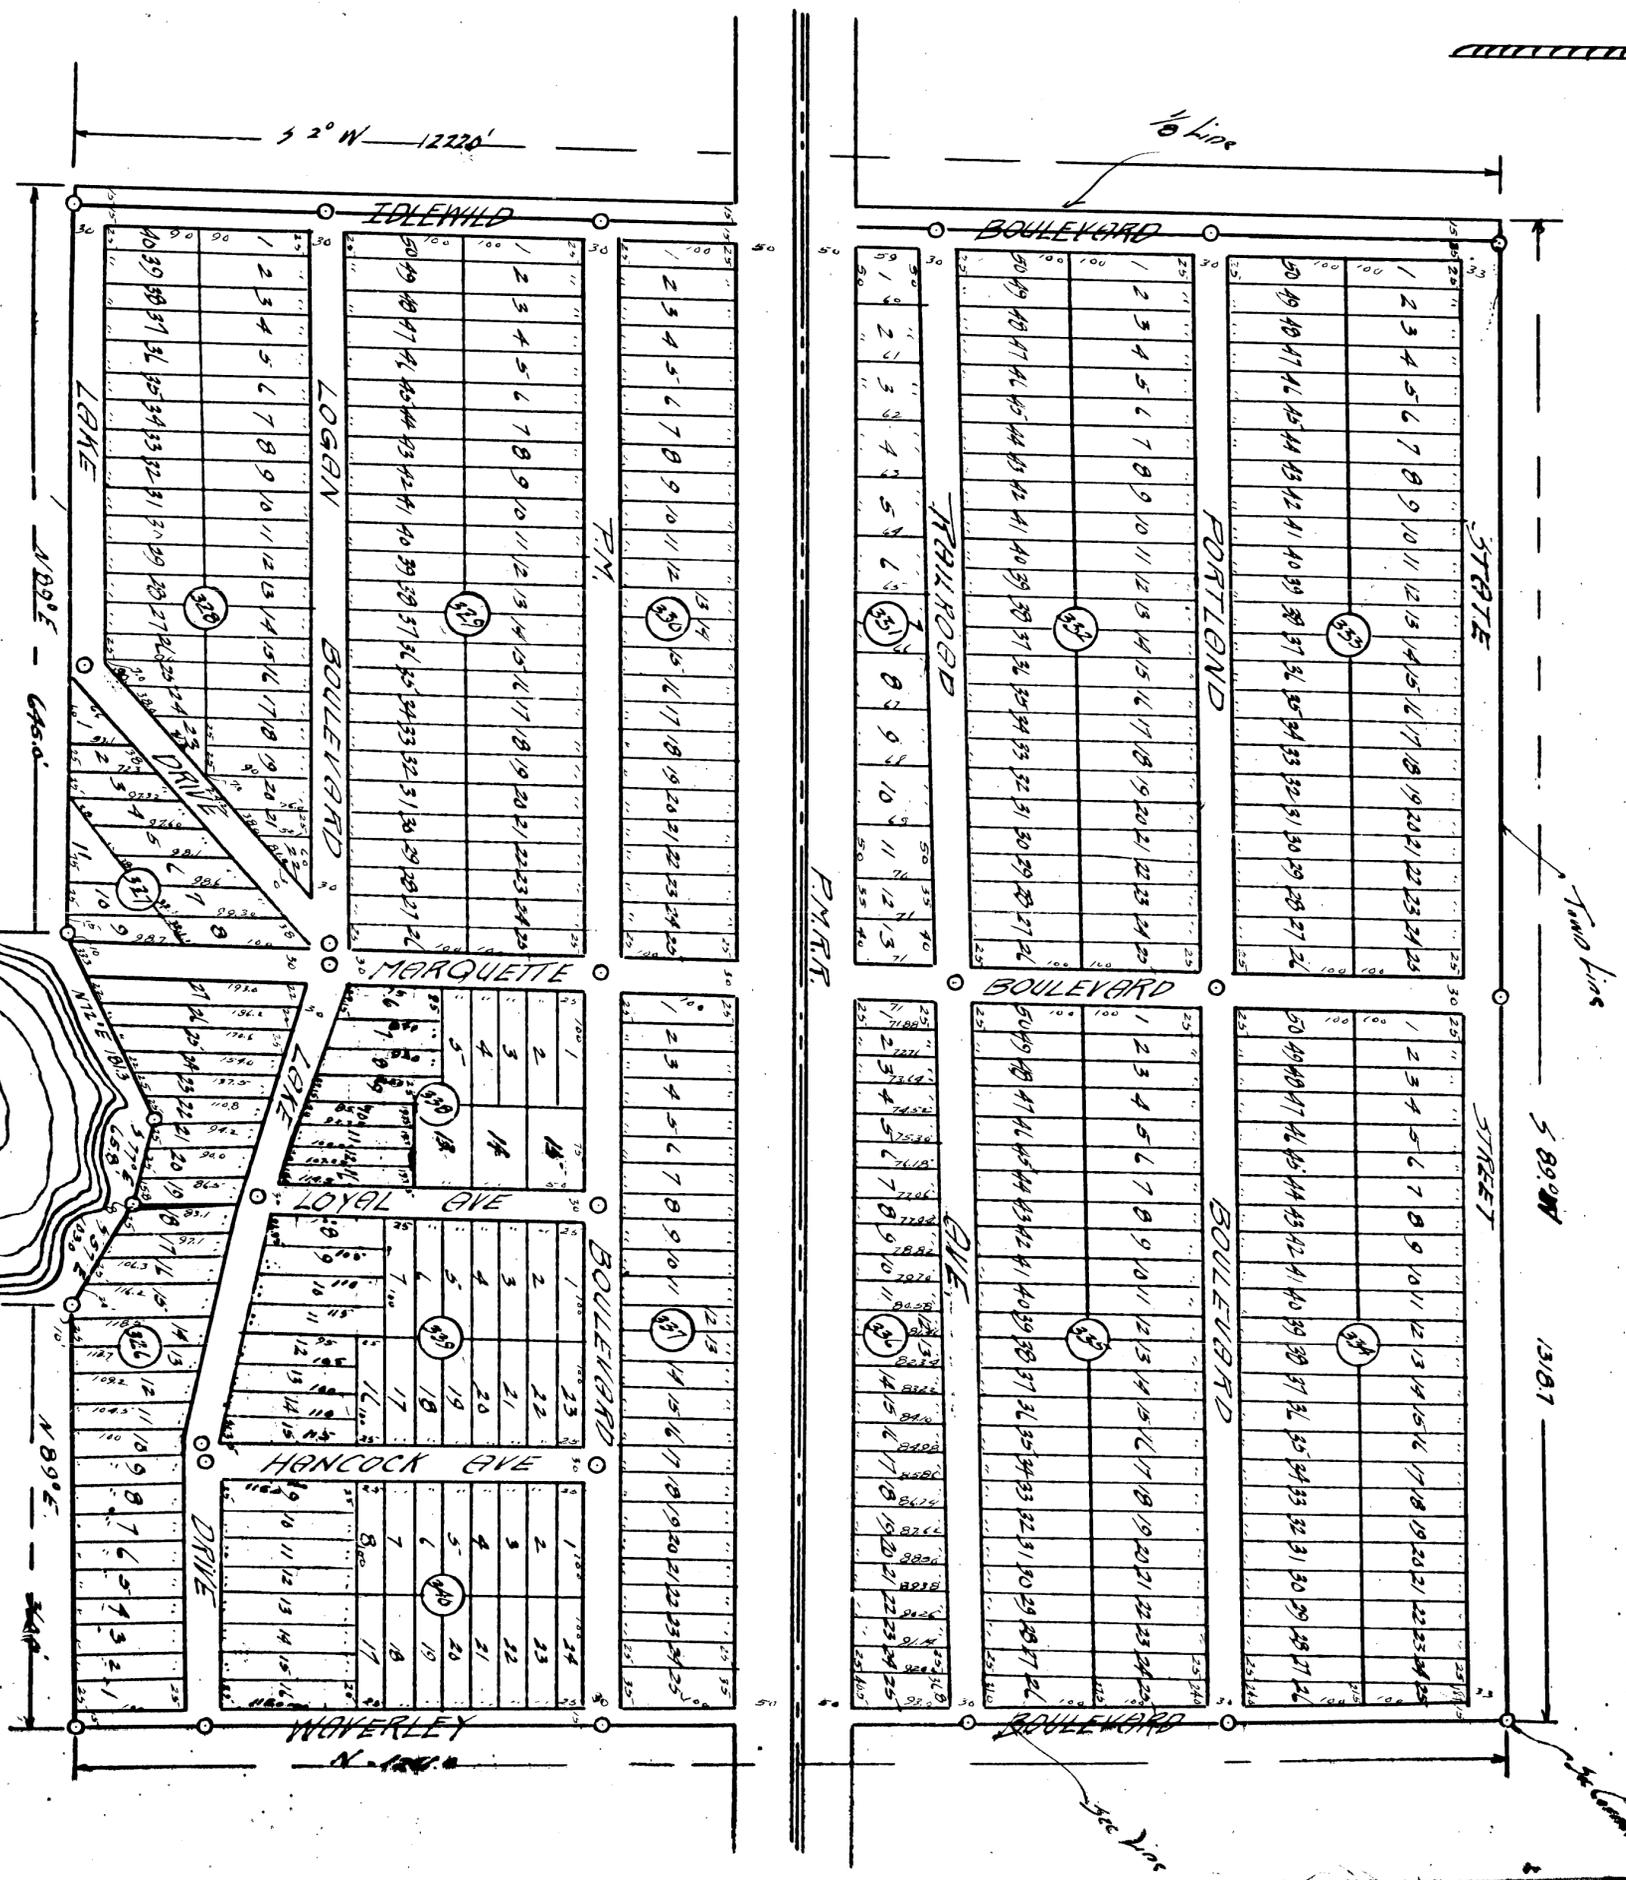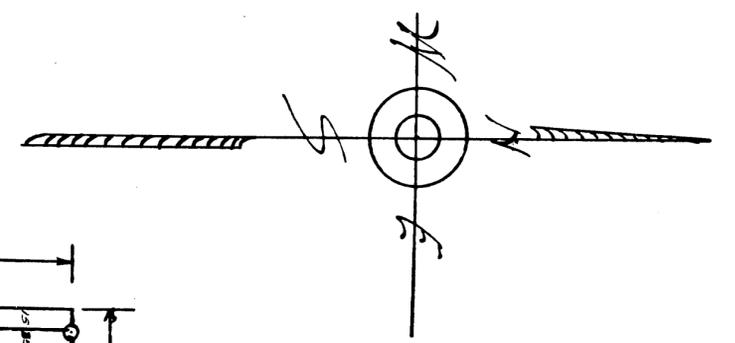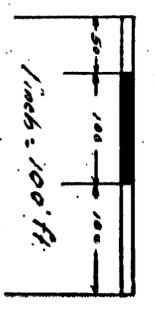





16266

SHEET NO. 2  
SW 1/4 OF SE 1/4 OF  
T17N - R12W

# IDLEWILD

NO. 4  
Part of Sec. 6, Township No. 17 North, Range 12 West  
LAKE CO., MICHIGAN

Including 6 Sheets

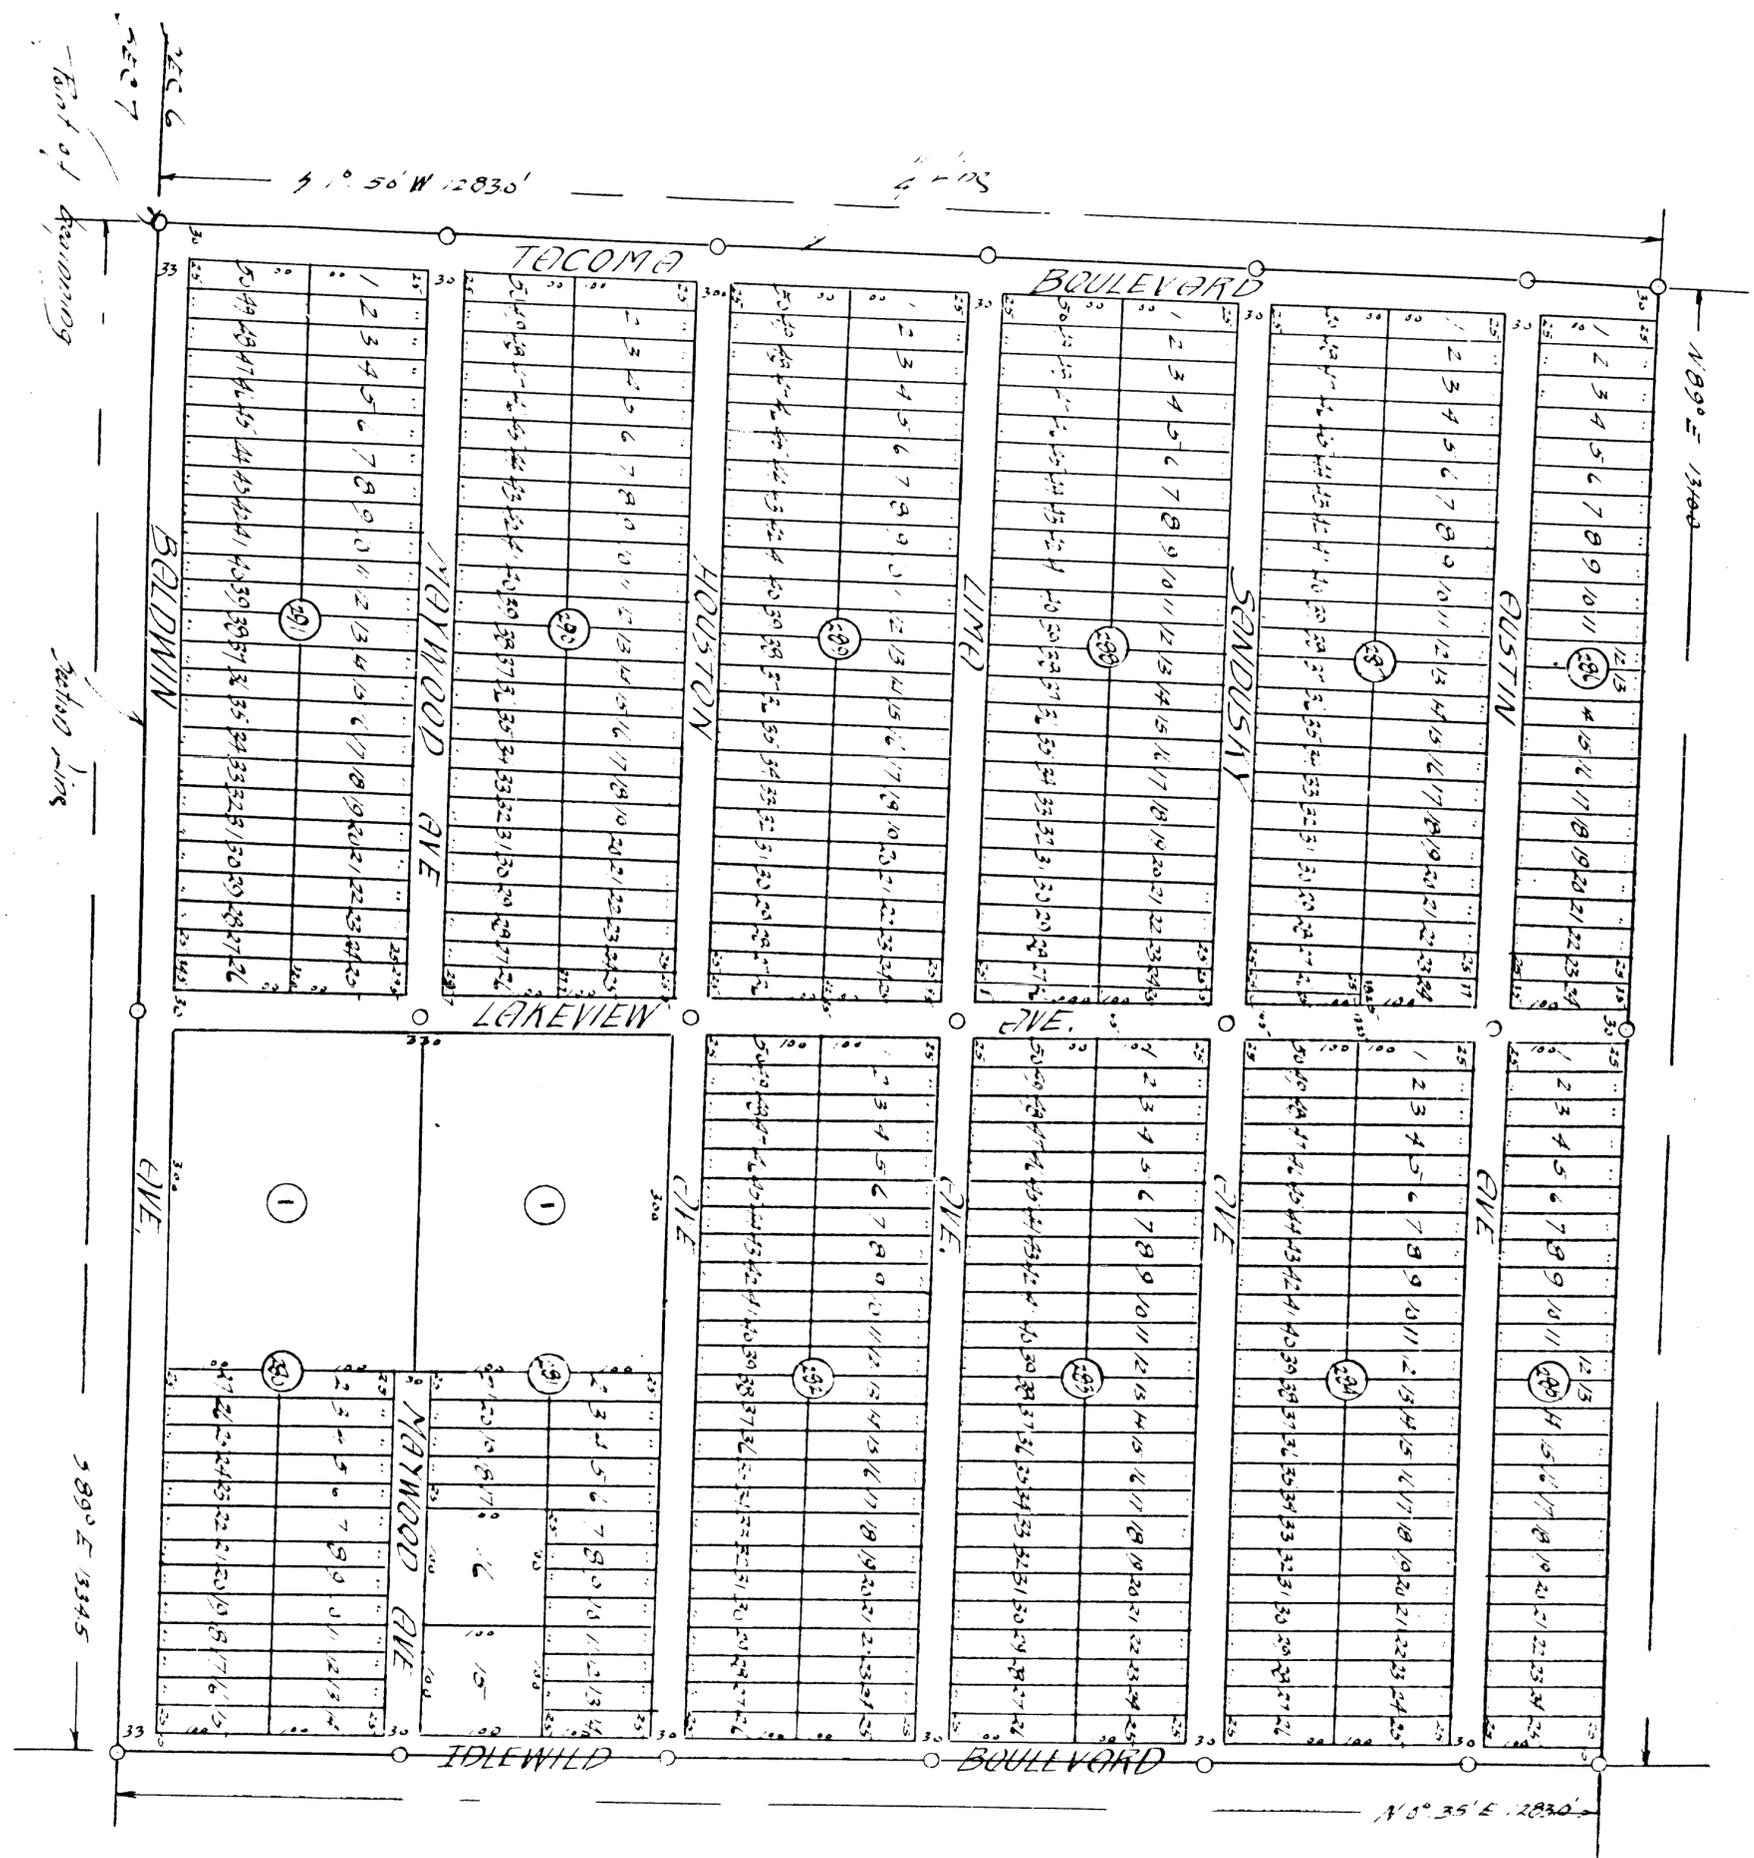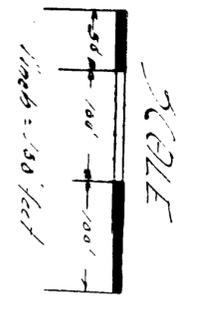

16266

# IDLEWILD




NO. 4

Part of Sec. 6, Township No. 17 North, Range 12 West  
LAKE CO., MICHIGAN

Including 6 Sheets

SHEET NO. 3

PART OF NE 1/4 & SE 1/4  
SEC. 6 T17N-R12W

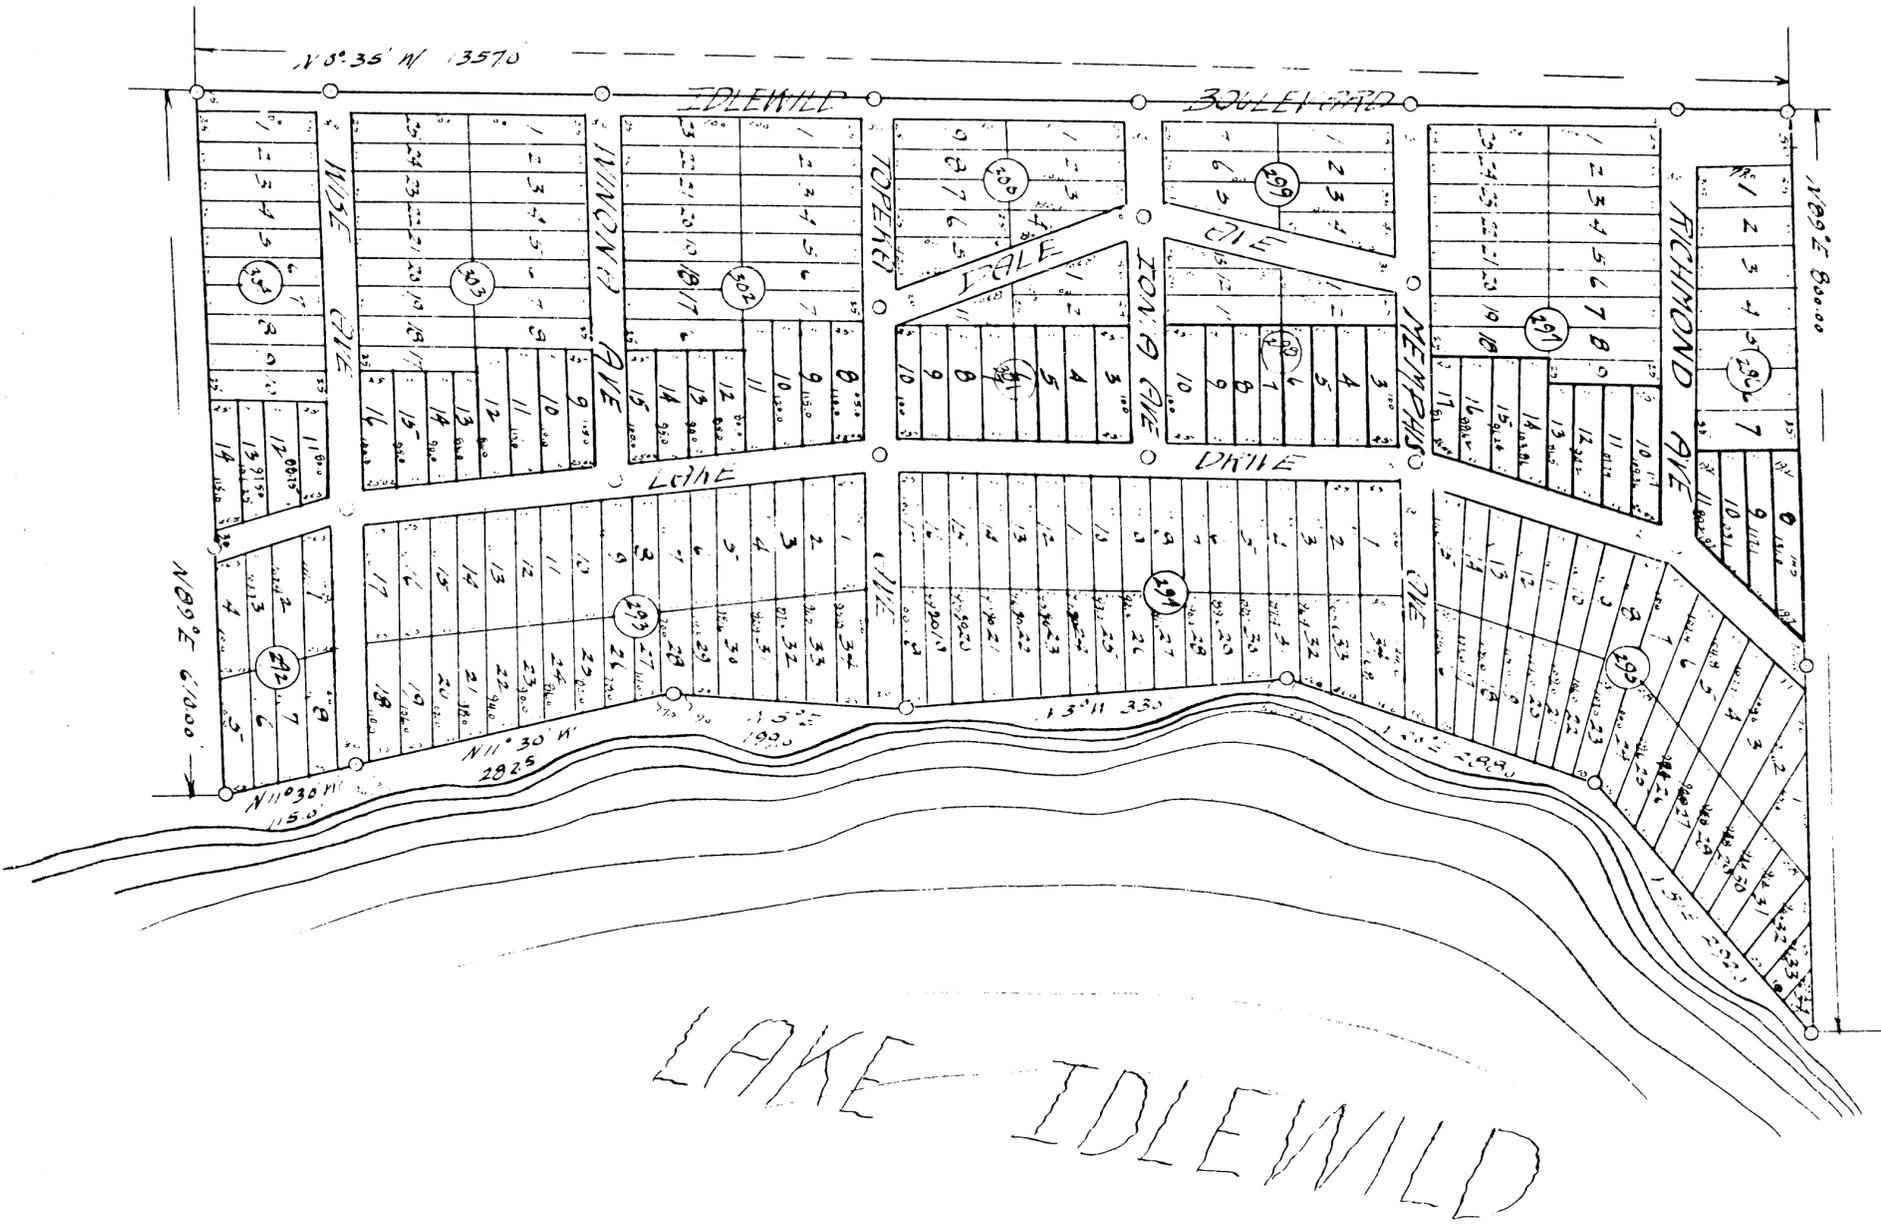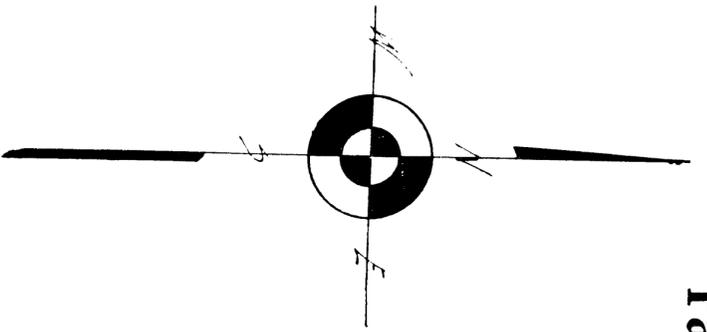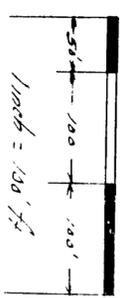




# IDLEWILD

NO. 4

Part of Sec. 6, Township No. 17 North, Range 12 West  
LAKE CO., MICHIGAN

Including 6 Sheets

SHEET NO. 4  
NW 1/4 OF SE 1/4 OF  
SEC 6 - T17N-R12W

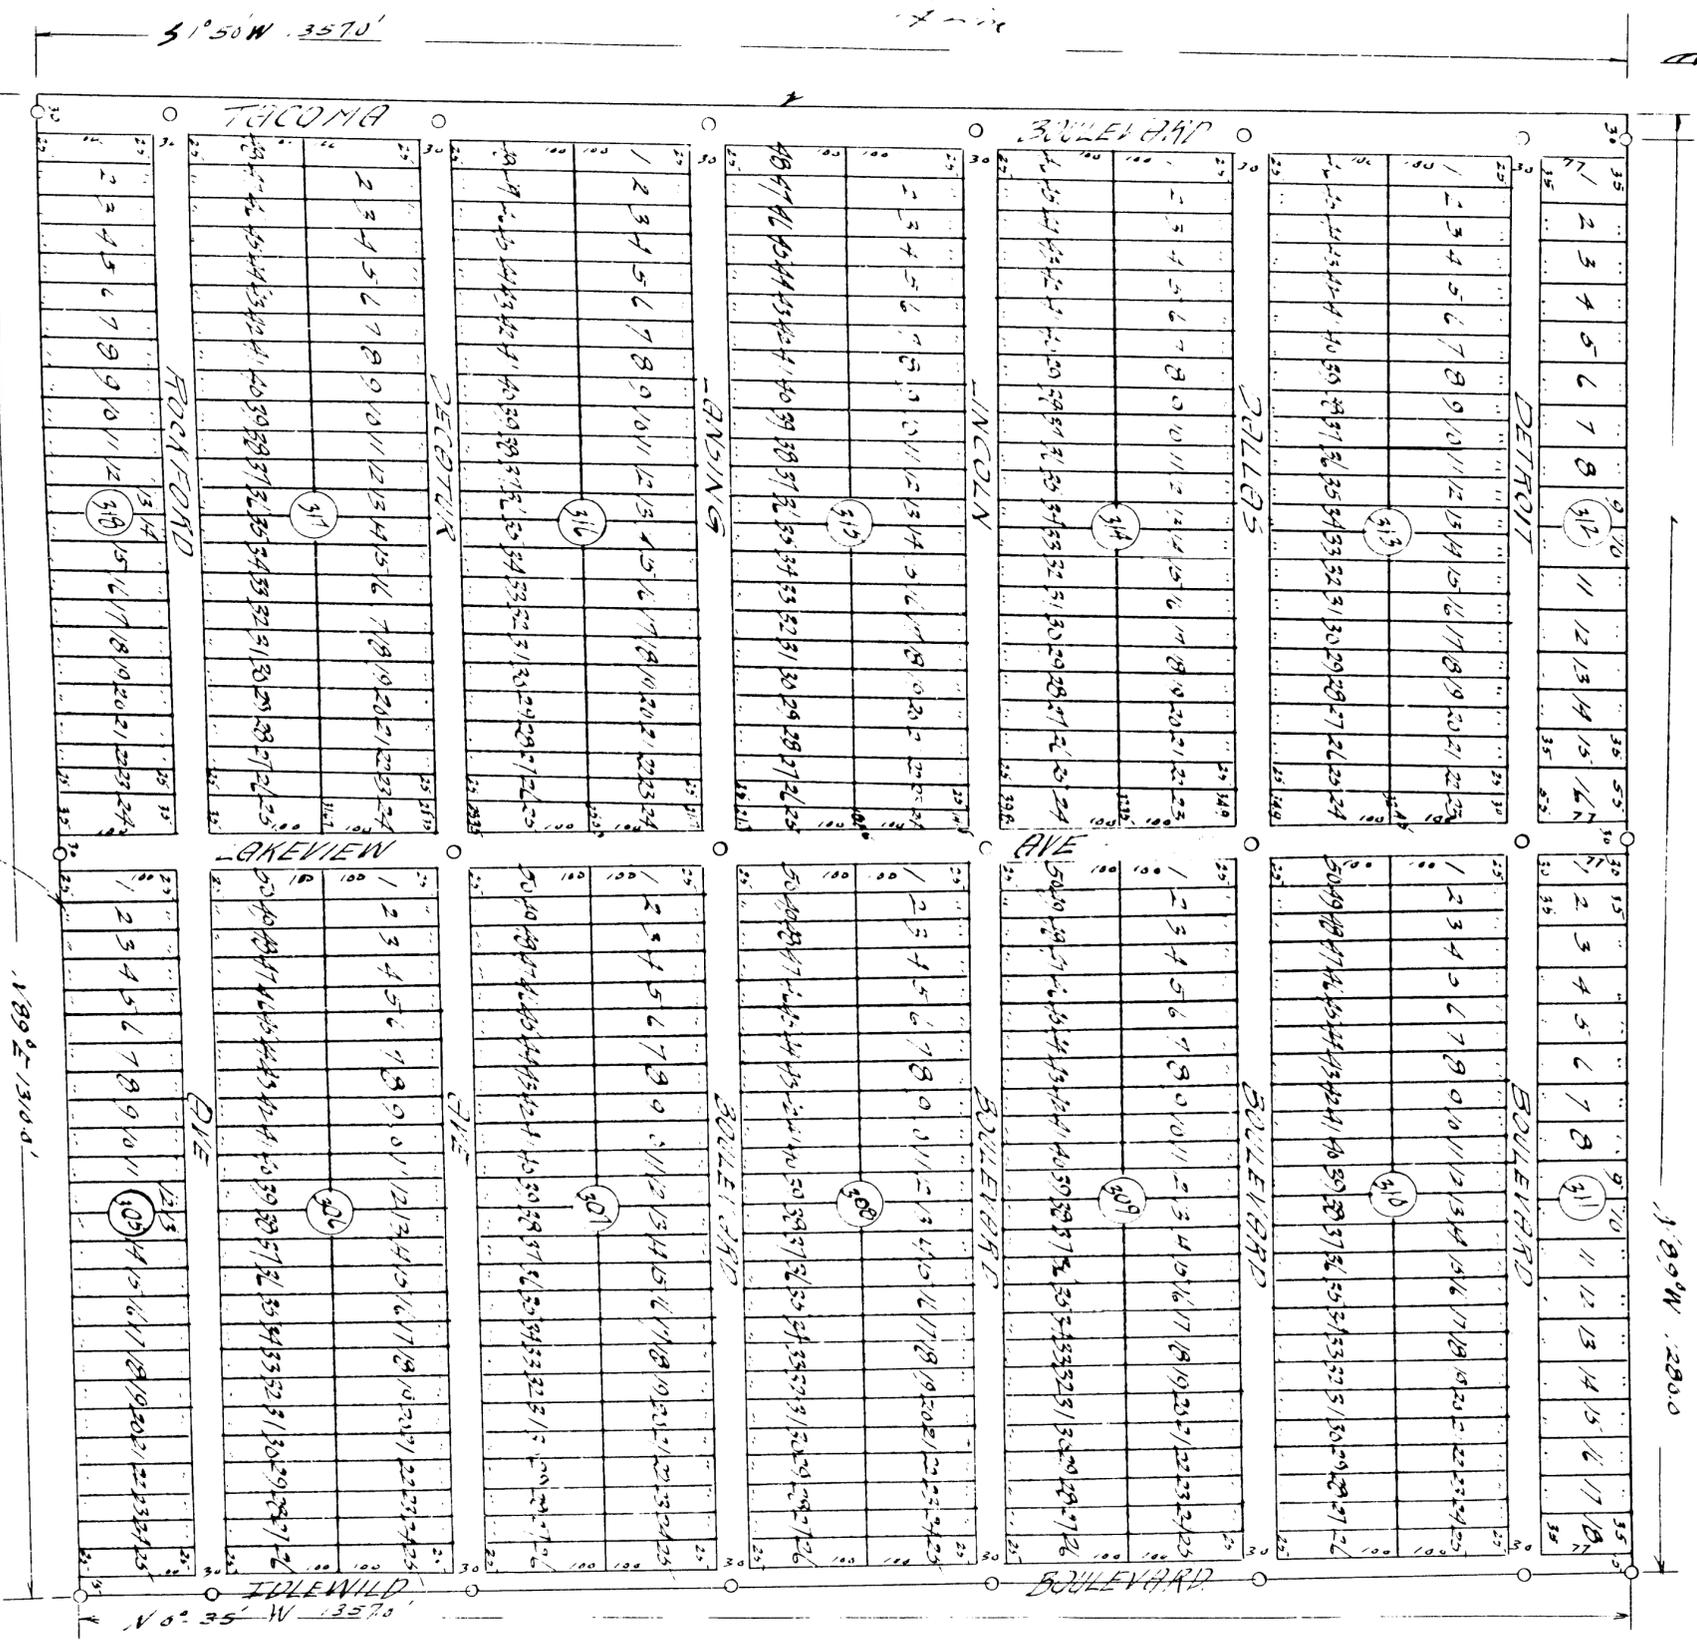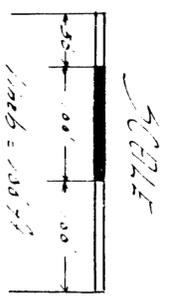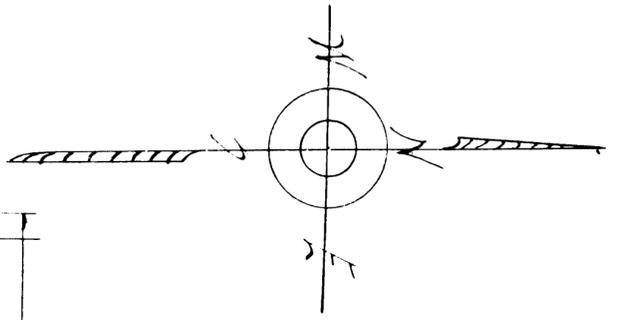

1/8 line

1892-1900'

# IDLEWILD

NO. 4

SHEET NO. 5


Part of Sec. 6, Township No. 17 North, Range 12 West

PART OF SE 1/4 of NE 1/4

LAKE CO., MICHIGAN

OF SEC 6-T17N-R12W

Including 6 Sheets

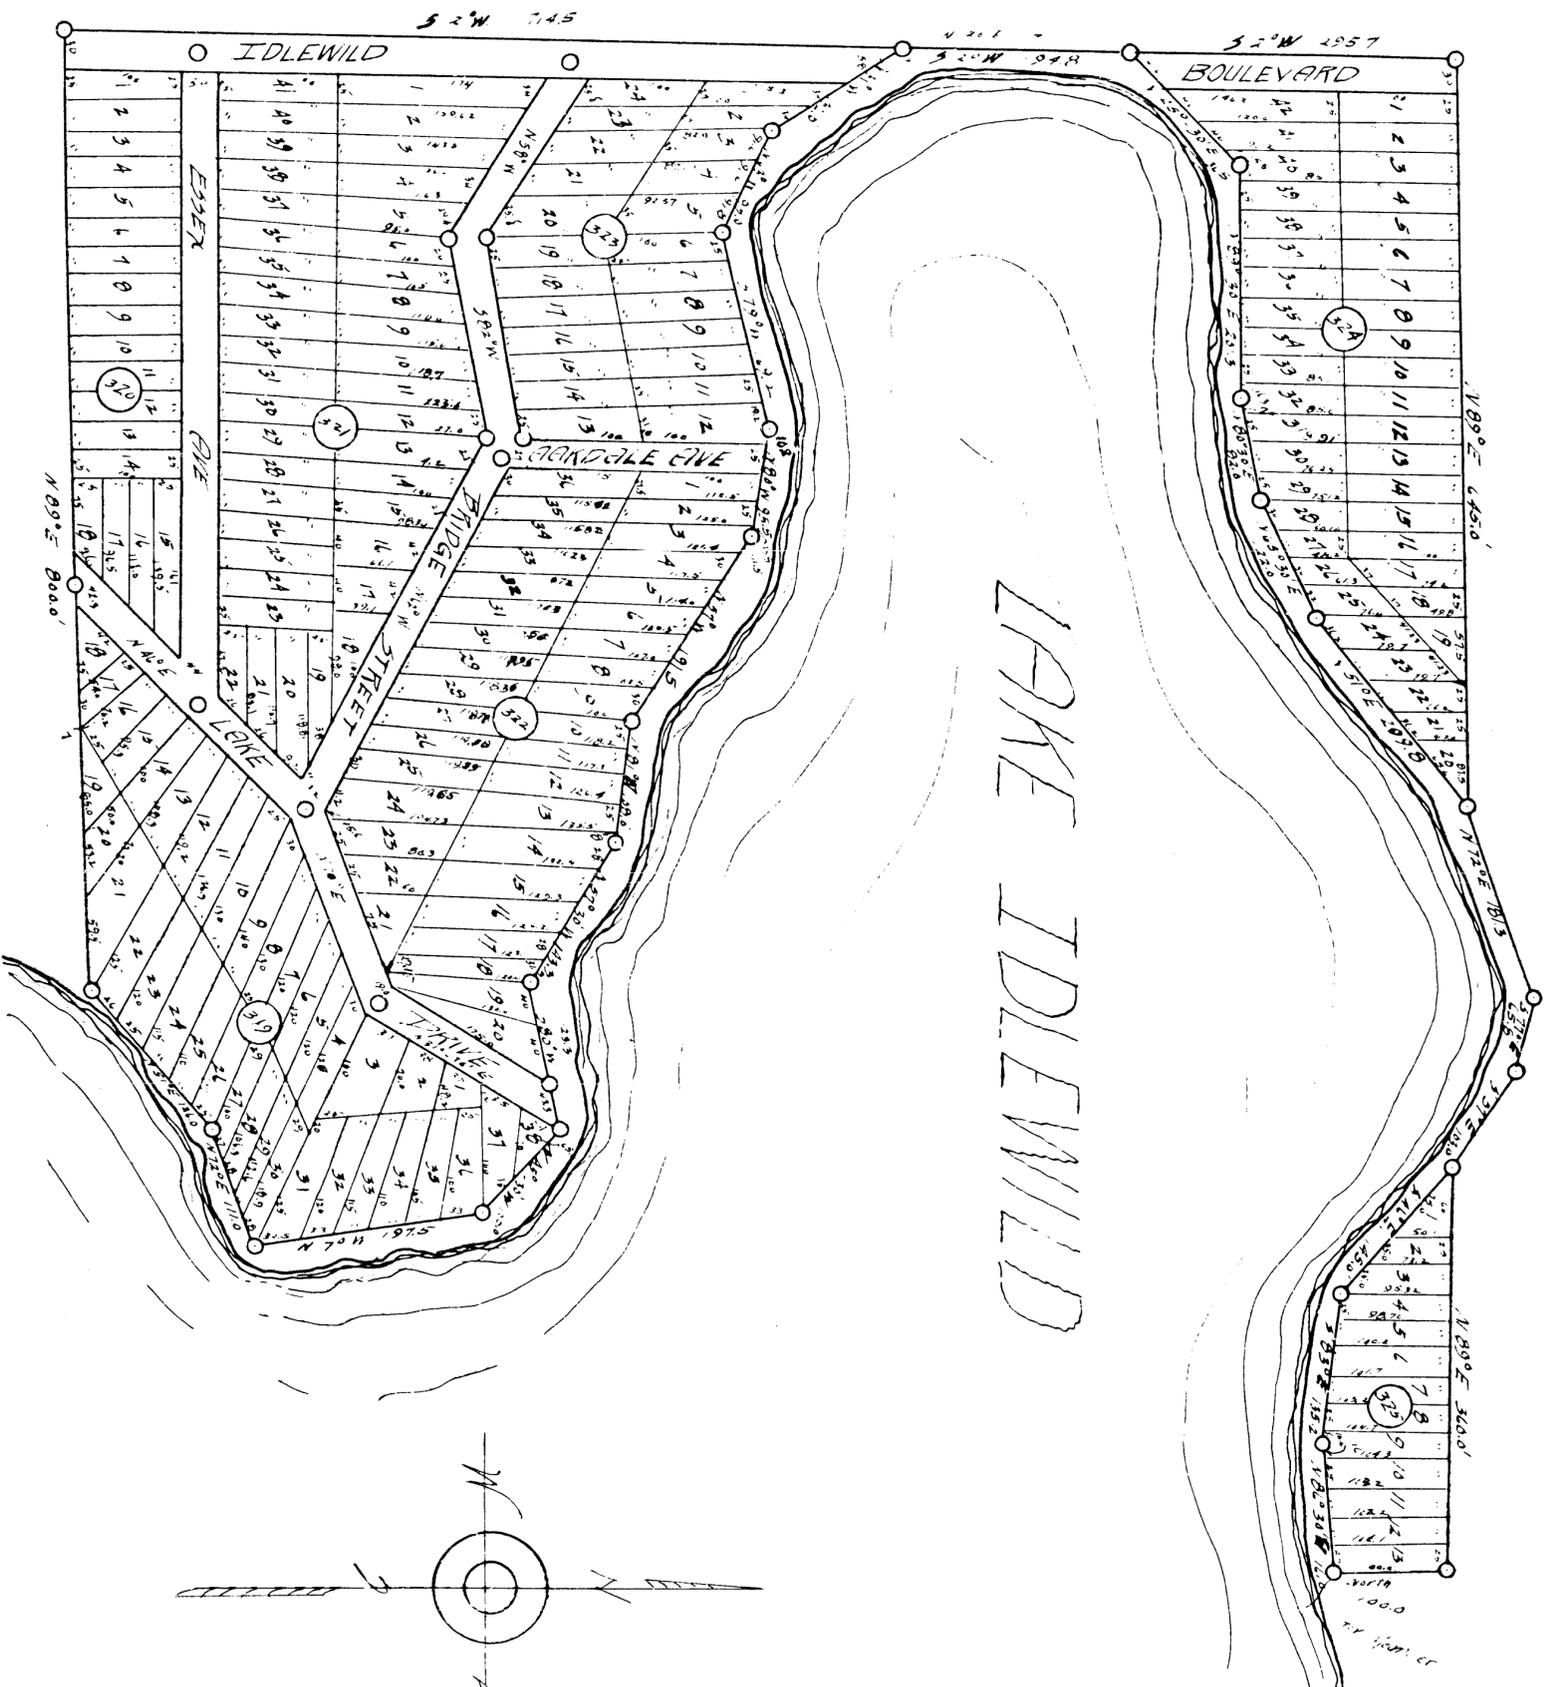

18266

# IDLEWILD

NO. 4

Part of Sec. 6, Township No. 17 North, Range 12 West



## LAKE CO., MICHIGAN

Including 6 Sheets

SHEET NO. 6

NE 1/4 of NE 1/4 SEC. 6

T17N - R12W

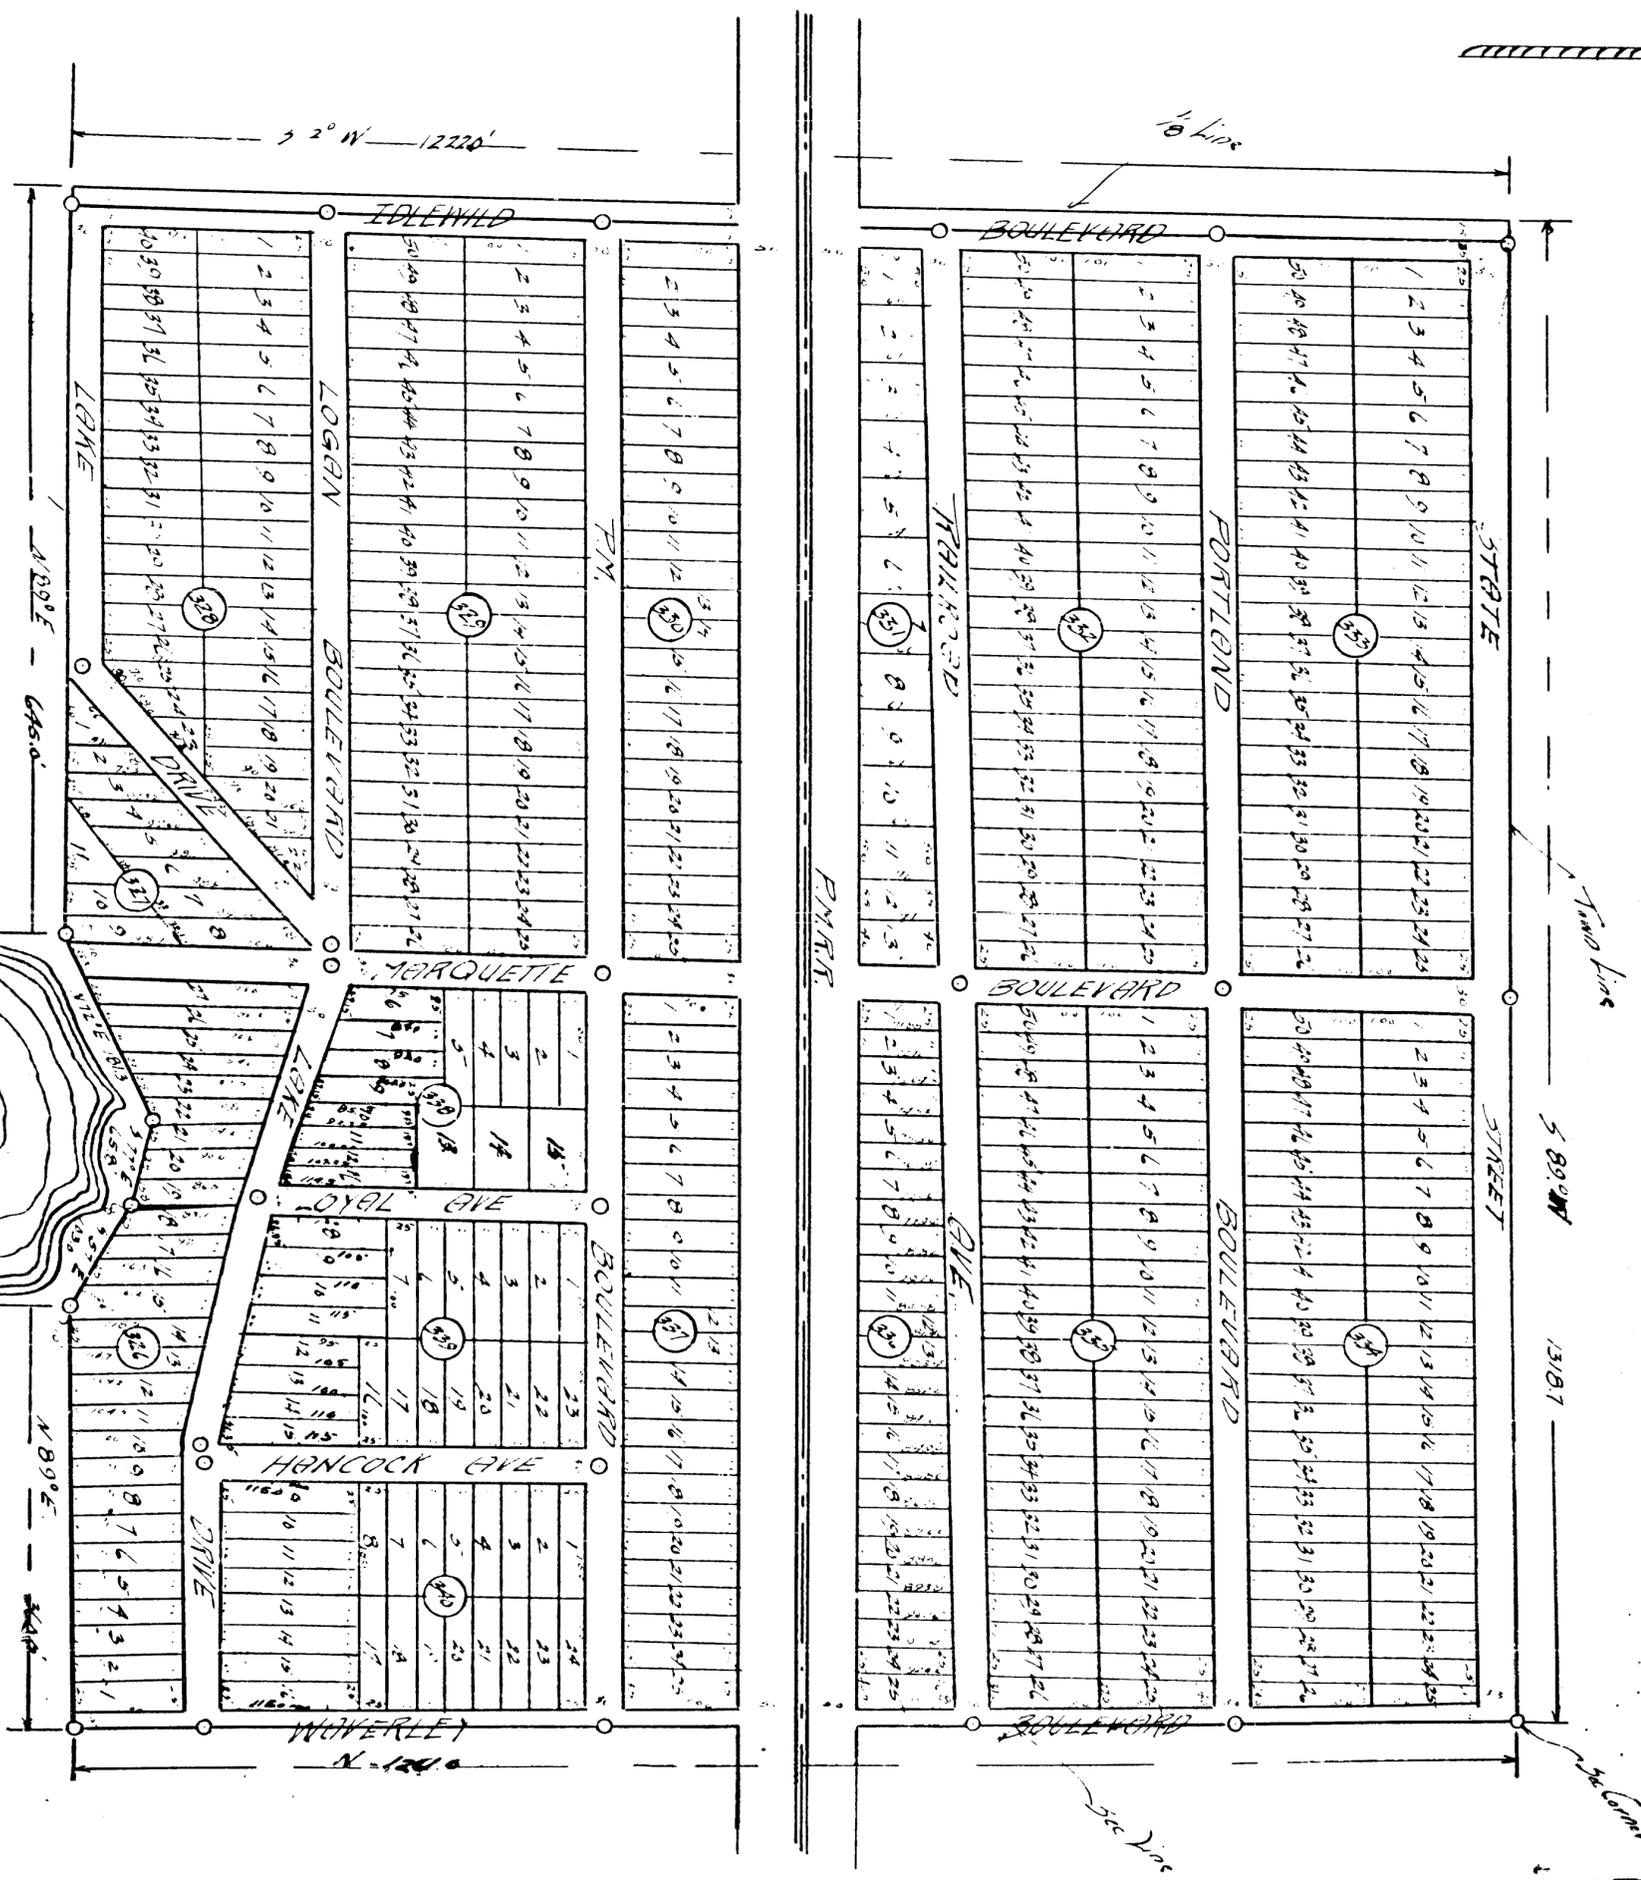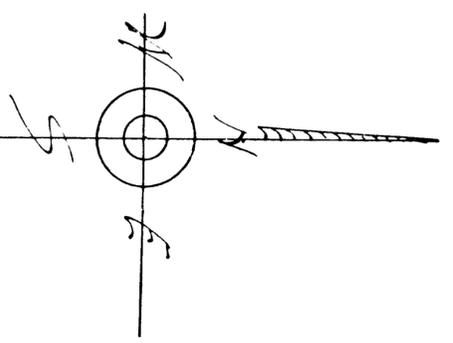

162664 #4

RESOLUTION

At an authorized meeting of the Lake County Road Commission, held on the 14 day of August, 1980, there being present the following Commissioners, Ghent, Bracy & Wallace

together with the Secretary ~~Richard P. Bradford~~ Richard P. Bradford, there being a legal quorum, and

Whereas, a Petition to Abandon a Public Road, to-wit, The East 350' of Decatur to Lakeview between Blocks 316 and 317, more fully described in Petition No. 80-4-RA filed on the 1 day of August, 1980, and;

Whereas, an inspection was made and report thereof filed, and notices duly given of a public hearing to all interested property owners and occupants, whose property lies adjacent to that portion which is subject to the Petition, with the Affidavit of Service on file with this office; now therefore;

BE IT RESOLVED, the Lake County Road Commission does feel that the best interests of the public the road described above, shall be absolutely abandoned and discontinued, except however the following described property shall be reserved in the public as a public easement for public utilities:

(Describe easement by surveyor's description)

BE IT FURTHER RESOLVED that a true and accurate survey, which is attached hereto, and made a part hereof, hereby incorporated by reference.

The above resolution was moved by Bracy

162666

supported by Wallace

Votes cast: Ayes - 3 Ghent, Bracy & Wallace  
Nays - 0

The above resolution passed.

Dated: August 14, 1980

Witnesses: LAKE COUNTY BOARD OF ROAD COMMISSIONERS  
Name: James Bracy By: Louis M. Ghent  
Its: Chairman  
Name: Howard Wallace By: Richard Bradford  
Its: Secretary-Manager

STATE OF MICHIGAN )  
 )SS.  
COUNTY OF LAKE )

On this 14 day of August, 1980, before me personally appeared the above named Chairman and Secretary-Manager and made oath that they have read the foregoing Resolution by them subscribed and know the contents thereof and that the same is true of their own knowledge, except as to those matters therein stated to be on information and belief, and as to those matters they believe them to be true.

William F. Bradford  
William F. Bradford  
Notary Public  
Lake County, Michigan  
My Commission expires: 1-4-84

16266 80-6-R

RESOLUTION

At an authorized meeting of the Lake County Road Commission, held on the 14 day of August, 1980, there being present the following Commissioners, Ghent, Bracy & Wallace

together with the Secretary ~~Managers~~, Richard P. Bradford, there being a legal quorum, and

Whereas, a Petition to Abandon four (4) public roads, to-wit, (1) Winona-Decatur from Lakeview to a point 150' East of Lakeview Avenue between Blocks 306 and 307, Idlewild Subdivision No. 4, Yates Township, Lake County, Michigan, (2) Idlewild Boulevard from Winona-Decatur to Austin, (3) Wise Street from Idlewild Boulevard to a point 80' West of Lake Drive, (4) Winona from Idlewild Boulevard East to a point 100' West of Lake Drive, more fully described in Petition No. 80-6-RA filed on the 1 day of August, 1980, and;

Whereas, an inspection was made and report thereof filed, and notices duly given of a public hearing to all interested property owners and occupants, whose property lies adjacent to that portion which is subject to the Petition, with the Affidavit of Service on file with this office; now therefore;

BE IT RESOLVED, the Lake County Road Commission does feel that the best interests of the public road described above, shall be absolutely abandoned and discontinued, except however the following described property shall be reserved in the public as a public easement for public utilities:

(Described easement by surveyor's description)

BE IT FURTHER RESOLVED that a true and accurate survey,

16266

which is attached hereto, and made a part hereof, hereby incorporated by reference.

The above resolution was moved by Bracy, supported by Wallace

Votes cast: Ayes - 3 Ghent, Bracy & Wallace  
Nays - 0

The above resolution passed.

Dated: August 14, 1980

Witnesses:

LAKE COUNTY BOARD OF ROAD COMMISSIONERS

Name: James Bracy

By: Louis M. Ghent  
Its: Chairman

Name: Howard Wallace

By: Richard P. Bradford  
Its: Secretary-Manager

STATE OF MICHIGAN )  
                          ) SS.  
COUNTY OF LAKE     )

On this 14 day of August, 1980, before me personally appeared the above named Chairman and Secretary ~~Managers~~ and made oath that they have read the foregoing Resolution by them subscribed and know the contents thereof and that the same is true of their own knowledge, except as to those matters therein stated to be on information and belief, and as to those matters they believe them to be true.

William F. Bradford  
Notary Public  
Lake County, Michigan  
My Commission expires: 01-04-84