

Auditor General's office Lansing, Mich.
 I hereby certify that I have compared the annexed copy of the map of the Village of Nirvana filed in the Auditor General's Office March 17, 1874 with the map so filed and that it is a correct transcript therefrom and of the whole of such map and of the certificates and endorsements thereon. In testimony whereof I have hereunto set my hand this twenty seventh day of August A. D. 1880
 H. R. Pratt
 Deputy Auditor General.


State of Michigan }
 County of Lake } 83

We, the undersigned, Albert A. Blanchard, and David A. Lathrop, do hereby certify that we have carefully compared the annexed plat with the original plat of the Village of Nirvana in said county of Lake, that it is an exact duplicate thereof, and of the whole of such map or plat. Witness our hands this fourth day of February, A. D. 1874.

Albert A. Blanchard, Surveyor
 David A. Lathrop, Register of Deeds.

MAP
OF THE VILLAGE
OF
NIRVANA,


LAKE CO., MICH.
 Scale 8 Rods to 1 Inch.

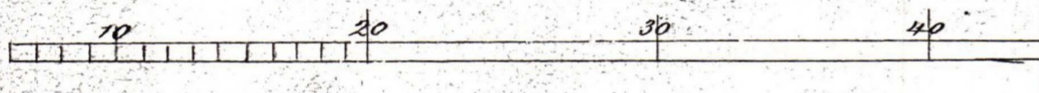

Received for record the fourth day of February A. D. 1874 at 12 O'Clock, M.
 David A. Lathrop, Register

State of Michigan }
 County of Lake }
 We the undersigned do hereby certify that we have carefully compared the annexed plat of the Village of Nirvana with the record thereof, that it is a true transcript therefrom and the whole of such record - Witnesseth our hands this fifth day of March A. D. 1874
 David A. Lathrop Register
 Darius C. Warner

Received and filed in Auditor General's Office March 17, 1874
 H. R. Pratt
 Dep. Aud. Genl.

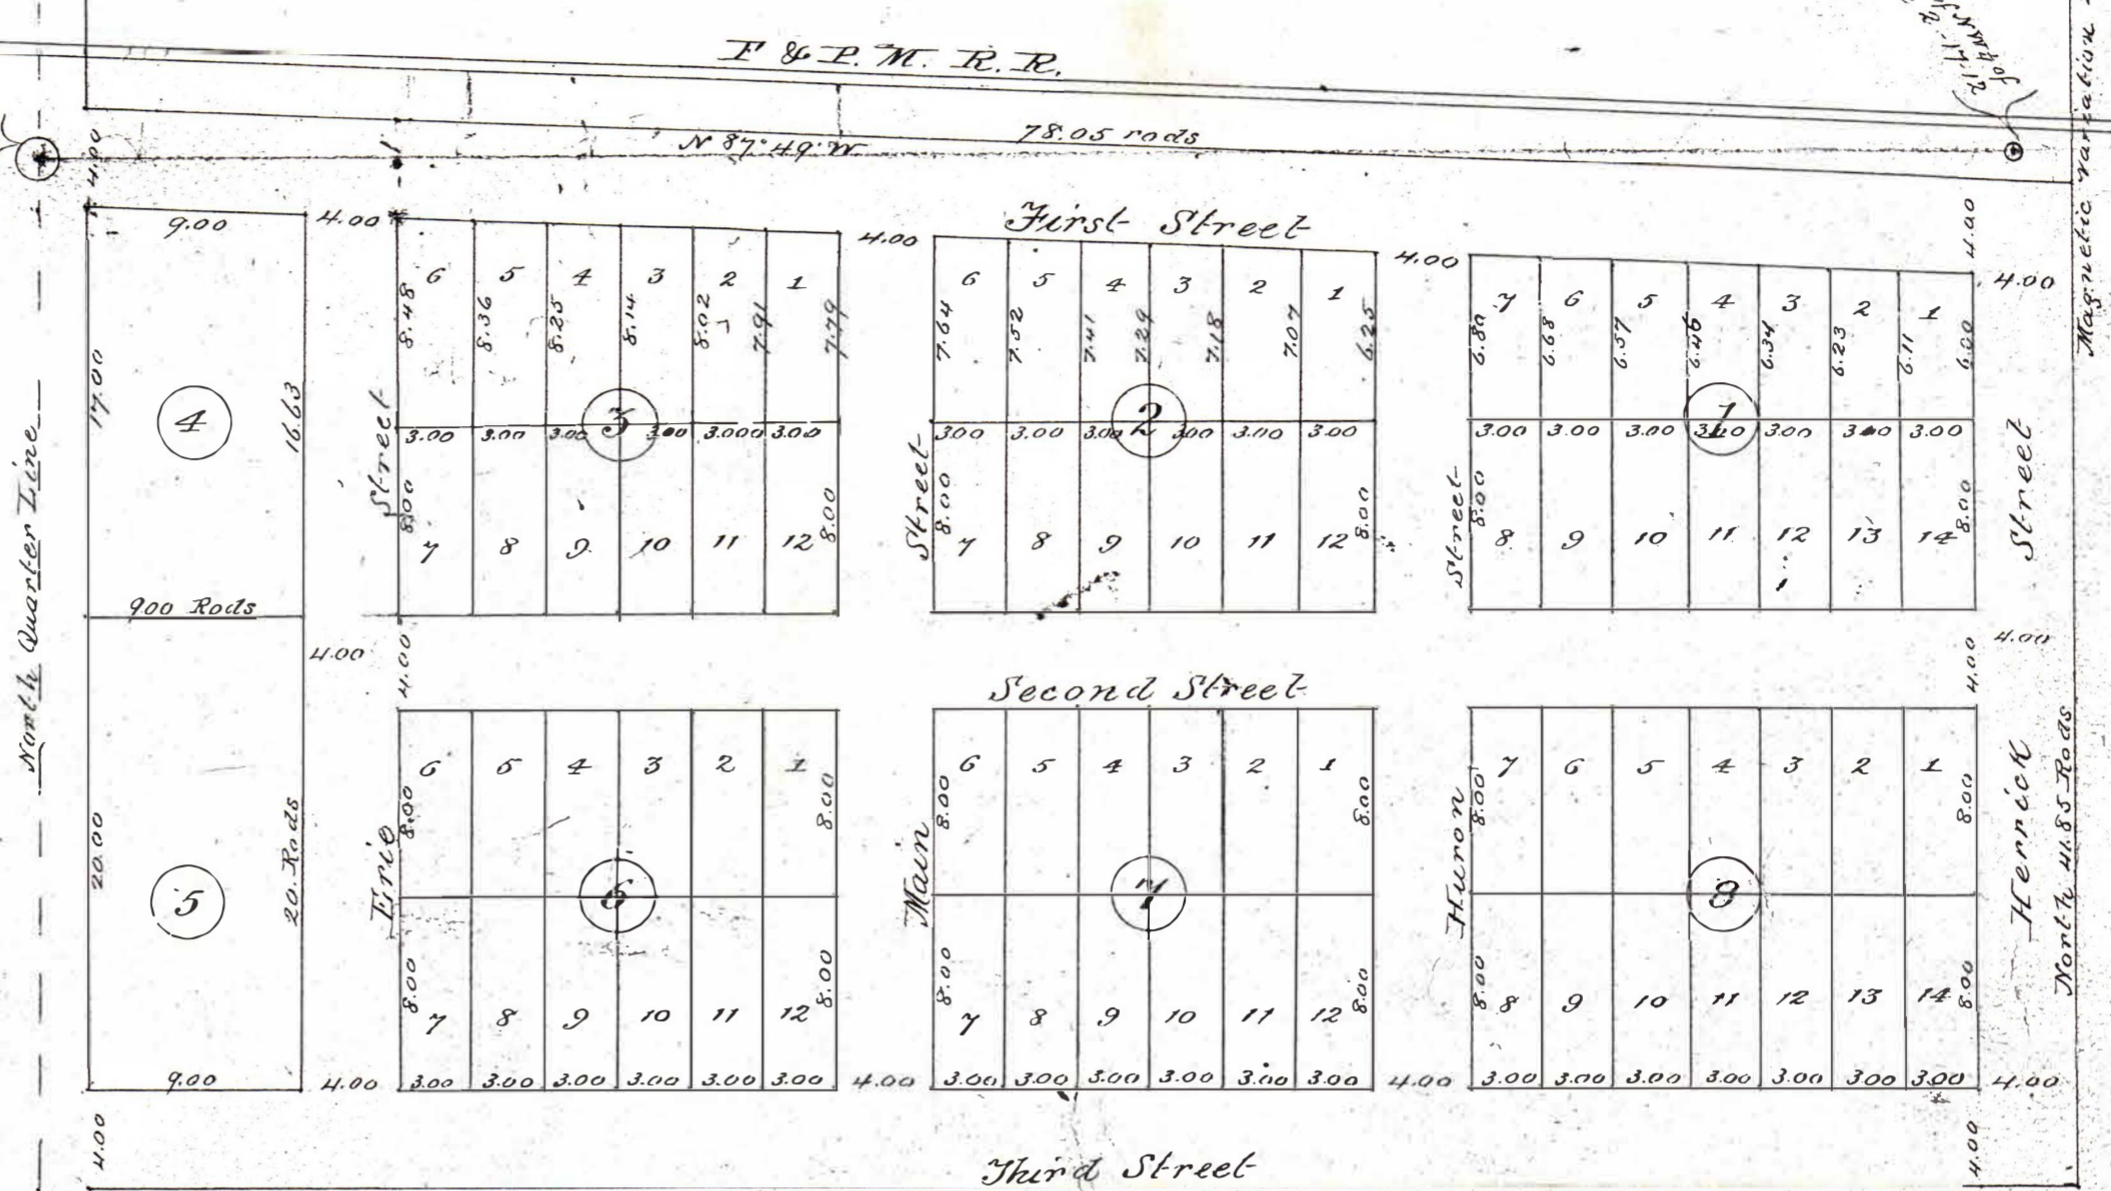

Description.
 Commencing two (2) rods south and two (2) rods east of the quarter (1/4) Post on the north line of Section two (2) in township seventeen (17) north of range twelve (12) west. Thence south parallel with the quarter line of said section forty-one (41) rods, thence east seventy-eight (78) rods, thence north forty-one and eighty-five one hundredths (41.85) rods, thence N. 87° 49' W. seventy-eight and five hundredths (78.05) rods - thence south four (4) rods to the place of beginning. In the above description magnetic bearings are given.

Know All Men by these Presents that the above described land which is represented by the above map is owned by Darwin Knight of Lake county Michigan, that said map is now executed by the said Darwin Knight as proprietor, and by Albert Blanchard as Surveyor, in accordance with the provisions of an act to provide for recording town plats and for vacating the same in certain cases, and the acts amendatory thereto, and for the purpose of having the same recorded as the village of Nirvana in Lake county Michigan. The dimensions of lots and widths of streets are given on said map in rods and hundredths of rods and said plat is made on a scale of eight (8) rods to an inch. In witness whereof we have hereunto set our hands and seals this twenty eighth day of January, A. D. 1874.

Darwin Knight [Seal]
 Albert A. Blanchard [Seal]

Sealed and executed in presence of Darius C. Warner
 Robert E. Bigbee

State of Michigan }
 County of Lake }
 On this third day of February in the year of our Lord One thousand eight hundred and seventy four before me Darius C. Warner a Notary Public in and for said Lake County personally appeared Albert A. Blanchard the person who executed the above plat as Surveyor thereof and acknowledged the execution thereof to be his own free act and deed for the uses and purposes therein expressed
 D. C. Warner, Notary Public Lake County Michy

State of Michigan }
 County of Lake }
 On this twelfth eighth day of January A. D. 1874 before me Darius C. Warner a Notary Public in and for said County personally appeared Darwin Knight known to me to be the person who executed the above plat as the proprietor thereof and acknowledged the execution thereof to be his own free act and deed for the purposes therein expressed
 D. C. Warner Notary Public
 Lake County Michigan