

COPY

DEDICATION


KNOW ALL MEN BY THESE PRESENTS, That we, Porter-Mulder Land Co., a Michigan corporation by Harold J. Mulder, President, and Gerald A. Derks, Secretary, as proprietor, have caused the land embraced in the annexed plat to be surveyed, laid out and platted, to be known as "PINE RIVER RETREAT" being part of the S.E. 1/4 of the S.W. 1/4 and S. 1/2 of the S.E. 1/4 of Section 32, T. 20 N., R. 11 W., Dover Twp., Lake Co., Michigan and that the streets and alleys as shown on said plat are hereby dedicated to the use of the public.

Signed and Sealed in the Presence of H. Lawrence, Notary Public, W.D. Lawrence, Notary Public, Murchison, C. Mitchellson, Marilyn E. Mitchellson, Harold J. Mulder, President, Gerald A. Derks, Secretary

PLAT OF

"PINE RIVER RETREAT"

BEING PART OF THE S.E. 1/4 OF THE S.W. 1/4 AND S 1/2 OF THE S.E. 1/4 OF SECTION 32, T. 20 N., R. 11 W DOVER TWP, LAKE CO, MICHIGAN

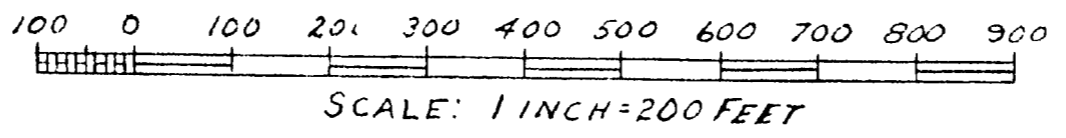

DIMENSIONS ARE GIVEN IN FEET AND DECIMALS THEREOF

I hereby certify this is a true and correct copy of the plat hereon shown. Dated November 24, 1954. John B. Masten, Assessor General, D.L. McElroy, Plat Engineer

Register's Office Lake County, ss. Plat of Pine River Retreat Dover Twp. was Recorded this 12th day of December A.D. 1954 at 9 o'clock A.M. in Liber 35 of Plate 203. Taft V. Utter, County Clerk

STATE OF MICHIGAN County of Michigan On this 9th day of September, 1954, before me

ACKNOWLEDGMENT Notary Public W.D. Lawrence, My Commission expires September 30, 1955

DESCRIPTION OF LAND PLATTED The land embraced in the annexed plat of "PINE RIVER RETREAT" being part of the S.E. 1/4 of the S.W. 1/4 and S. 1/2 of the S.E. 1/4 of Section 32, T. 20 N., R. 11 W., Dover Twp., Lake Co., Michigan is described as follows: Beginning at the S.E. corner of said Section 32, and running West along the section line 3,998.2 ft., thence N. 0°-52' W 1,290.1 ft., thence N. 89°-07' E 3,233.0 ft., thence N. 89°-45' E. 754.7 ft., thence S. 01°-19' E. 1,343.3 ft. along the section line to the point of beginning.


COUNTY TREASURER'S CERTIFICATE Office of County Treasurer, Forest C. Coles, County Treasurer. I hereby certify, that there are no tax liens or titles held by the State on the lands described hereon, and that there are no tax liens or titles held by individuals on said lands, for the five years preceding the 19th day of September, 1954, and that the taxes for said period of five years are all paid, as shown by the records of this office, except This certificate does not apply to taxes, if any, now in process of collection by township, city or village collecting officers.

MUNICIPAL APPROVAL This plat was approved by the Township Board of the Township of Dover at a meeting held Sept. 17, 1954. T.D. Robertson, Clerk

APPROVAL BY COUNTY BOARD This plat was approved on the 12th day of November, 1954. Taft V. Utter, County Clerk, John E. Wilder, Chairman Bd. of Sup., Forest C. Coles, County Treasurer

APPROVAL BY BOARD OF COUNTY ROAD COMMISSIONERS This plat has been examined and was approved on the 11th day of November, 1954 by the County Board of Road Commissioners. N.E. Wick, Chairman, Alfred Kinney, Member

SURVEYOR'S CERTIFICATE I hereby certify that the plat hereon delineated is a correct one and that permanent metal monuments consisting of bars not less than one-half inch in diameter and 48 inches in length, or shorter bars of not less than one-half inch in diameter lapped over each other at least 6 inches with an over-all length of not less than 36 inches, encased in a concrete cylinder at least 4 inches in diameter and 36 inches in depth have been placed at points marked thus (O) as thereon shown at all angles in the boundaries of the land platted, at all the intersections of streets, intersections of alleys, or of streets and alleys, and at the intersections of streets and alleys with the boundaries of the plat as shown on said plat. A. Lester Drago, Registered Land Surveyor (or Professional Engineer)

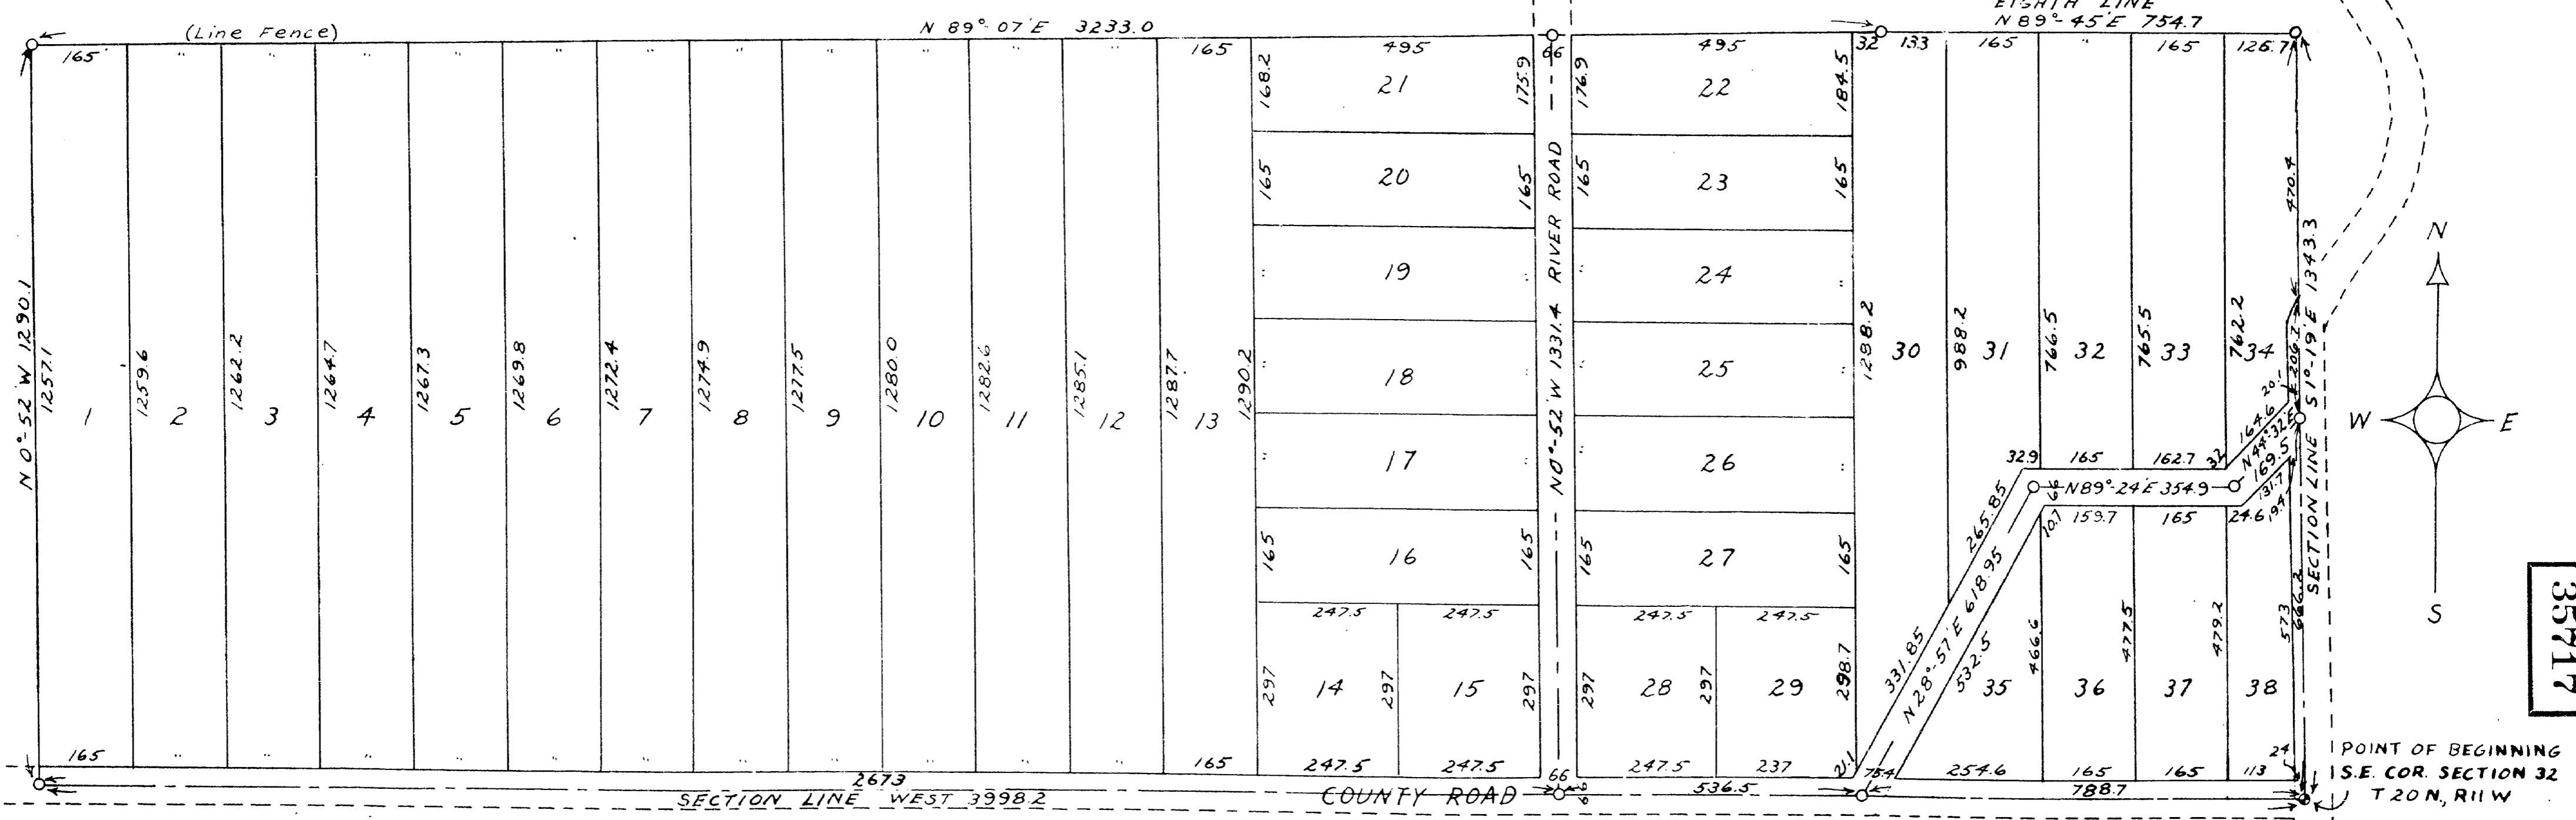

No check required

Lake Co.

# LAKE COUNTY ROAD COMMISSION

## BALDWIN, MICHIGAN

COMMISSIONERS:  
N. E. WICKS, CHAIRMAN  
ALFRED KINNEY  
ALBERT BERZLEY

ARTHUR C. MILLER, SUPT.  
RICHARD P. BRADFORD, CLERK  
GAIL B. MARSHALL, ENG.

### CERTIFIED COPY OF RESOLUTION To change names of roads

Baldwin, Michigan  
February 25, 1965

The following resolution was adopted at a regular meeting of the Lake County Road Commission held on February 19, 1965.  
Present: Commissioners Wicks, Kinney, Berzley.

Moved by Commissioner Berzley supported by Commissioner Kinney that the following resolution be adopted: Be it resolved by the Board of County Road Commissioners of Lake County, that the names of certain roads be changed to comply with house numbering system of 800 numbers to the mile and uniformity of names throughout the entire county as follows:

The road on the county line between Lake and Newaygo Counties generally known as Youngs Road and County Line Road be changed to 90 th. Street.

The road running East and West across the county between Townships in T.17 N. and T.18 N. generally known as Neck Road and Hamlin Road be changed to 48 th. Street.

The road running East and West across the county between Townships in T.18 N. and T. 19 N. generally known as Hamilton Road, Thomas Road and Memory Road be changed to Centerline Road.

The road running East and West across the county between Townships in T.19 N. and T.20 N. generally known as Lake Road, Macey Road and Brook Road be changed to 6 Mile Road. The road on the county line between Lake and Hixford-Manistee Counties unnamed be known as 14 Mile Road.

The road running East and West across the county (1) Section North of road between Townships in T.19 N. and T.20 N. generally known as 5 Mile Road, Wheeler Road and Meyers Road be changed to 7 Mile Road.

The road running North and South across the county between Townships in R.12 W. and R.13 W. generally known as Foreman Road and Cherry Road all to be known as Foreman Road.

The road running North and South across the county between Townships in R.13 W. and R.14 W. generally known as Johnson Road and Town Line Road all to be known as Johnson Road.

The road on the county line between Lake and Mason Counties generally known as North Branch Road and Tyndal Road all to be known as North Branch Road.

The road running North and South across the county (2) sections East of road between Townships in R.13 W. and R.14 W. generally known as Peacock Road and 6 Mile Road all to be known as Peacock Road.

The road running North and South across the county (3) Sections East of road between Townships in R.13 W. and R.14 W. generally known as Aster Road and Wolf Lake Road all to be known as Aster Road.

and be it further resolved that within 30 days after adoption of such resolution the Secretary of the Board shall forward to the Auditor General and record with the Register of Deeds of the County of Lake a Certified Copy of same, together with a certificate giving the names of any Plats or subdivisions effected by such resolution.

Yeas: Wicks, Kinney and Berzley  
Nays: None

STATE OF MICHIGAN )  
COUNTY OF LAKE )

\*\*\*\*\*

I, Gail B. Marshall, Secretary of the Board of Lake County Road Commissioners of the County of Lake, do hereby certify that the above and foregoing is a true and correct copy of a resolution entered February 19, 1965 in the proceedings of the Lake County Road Commission, as appears of record in my office and that each and every Township in the County of Lake, also the following Plats or Subdivisions: (3) Pine River Retreat-Village of Baldwin-Carnett Parade Subdivision (4) Deer Trail Crossing-Idlewild Twin-Lakes, -Idlewild Terrace-Idlewild Terrace No.3-Idlewild Terrace No.1-Idlewild Heights No.1-Thompson's Terrace No.1-Thompson's Terrace-Idlewild Heights No.2-Idlewild Terrace No.4-Idlewild Terrace No.6-Idlewild Heights No.7-Idlewild Heights No.3-Idlewild No.8-Idlewild Heights No.2-Wilsons Paradise Heights No.1-Wilson Paradise Garden No.2-Idlewild Heights, is effected by such resolution, and that I have compared the same with the original, and that it is a true transcript thereof and of the whole thereof.

1-35717  
2-12026  
3-46427  
4-46980  
5-16972  
6-16970  
7-20950  
8-20948  
9-18886  
10-22613  
11-18889  
12-29443  
13-22610  
14-24901  
15-20944  
16-20946  
17-22609  
18-20949  
19-19969  
20-20960  
21-18579

Gail B. Marshall  
Gail B. Marshall, Secretary of Board

Dated at Baldwin, Michigan  
this 25 th. day of February, 1965.